


**NORTH ELEVATION**  
SCALE 1:100

**SOUTH ELEVATION**  
SCALE 1:100



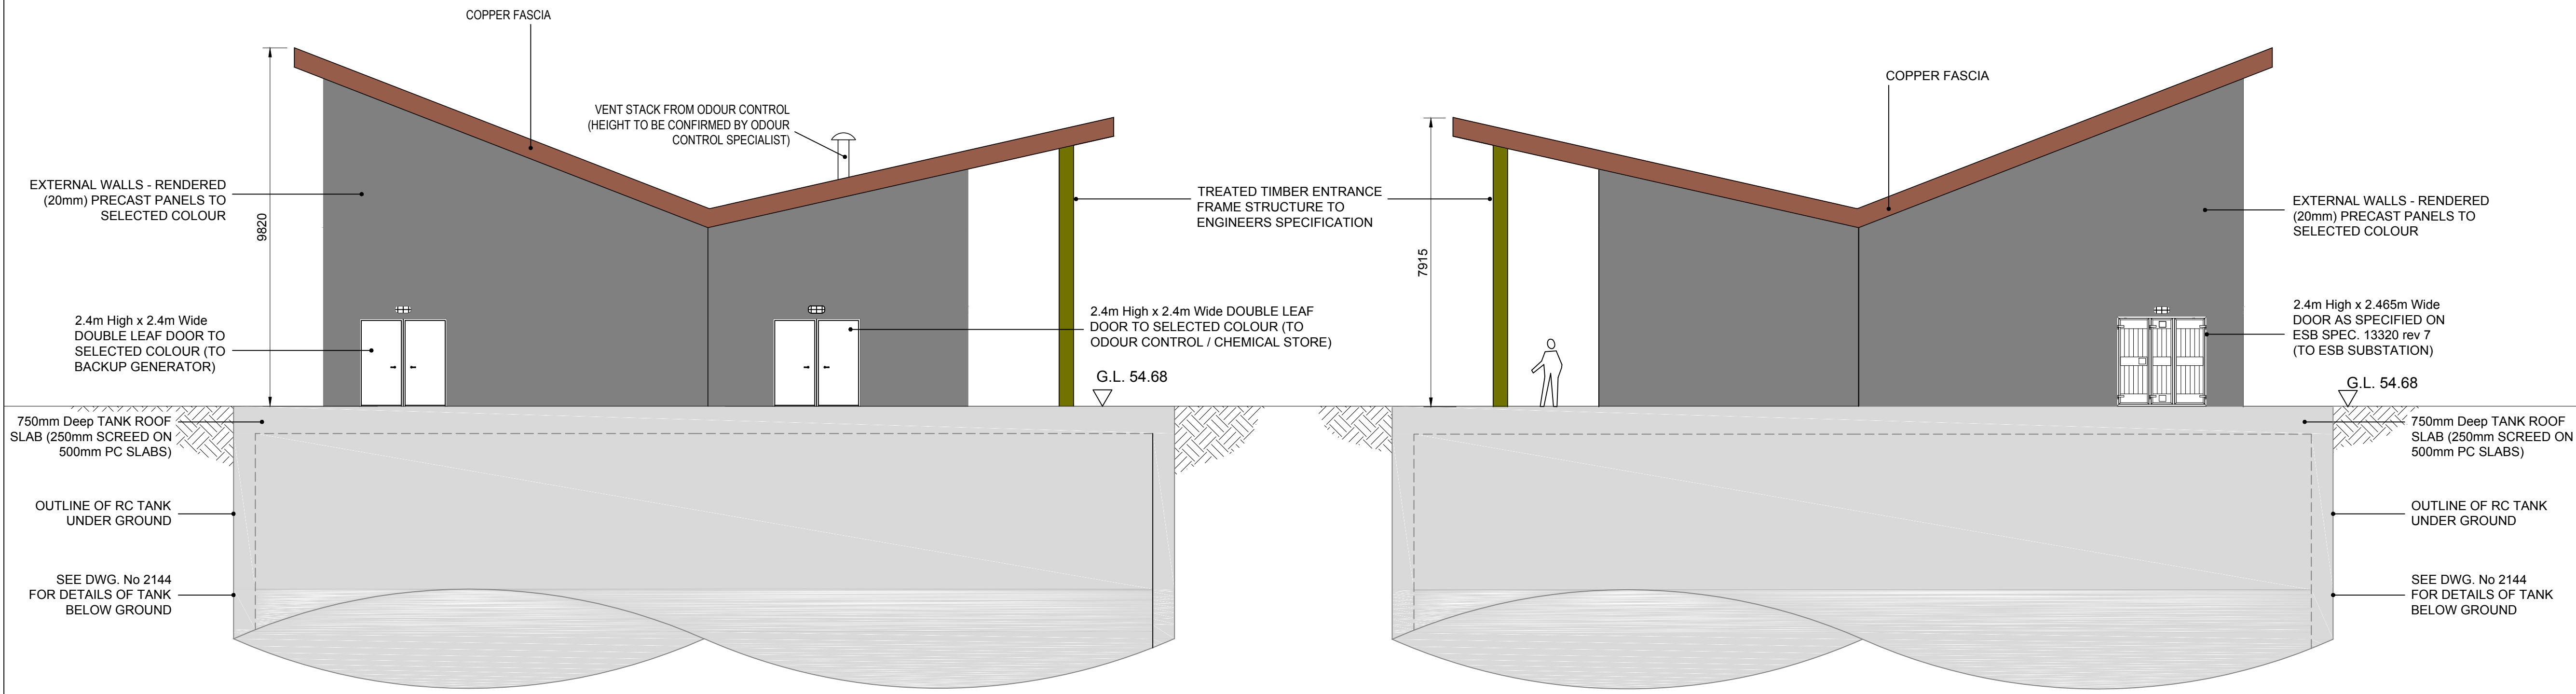

**EAST ELEVATION**  
SCALE 1:100

**WEST ELEVATION**  
SCALE 1:100

- NOTES:**
- FIGURED DIMENSIONS ONLY TO BE TAKEN FROM THIS DRAWING.
  - ALL DRAWINGS TO BE CHECKED BY THE CONTRACTOR ON SITE.
  - ENGINEER/EMPLOYERS REPRESENTATIVE, AS APPROPRIATE, TO BE INFORMED BY THE CONTRACTOR OF ANY DISCREPANCIES BEFORE ANY WORK COMMENCES.
  - THE CONTRACTOR SHALL UNDERTAKE A THOROUGH CHECK FOR THE ACTUAL LOCATION OF ALL SERVICES/UTILITIES, ABOVE AND BELOW GROUND, BEFORE ANY WORK COMMENCES.
  - ALL LEVELS SHOWN RELATE TO ORDNANCE SURVEY DATUM AT MALIN HEAD.

Rev	Date	Description	By	Chkd.
P01	08.06.18	ISSUE FOR PLANNING	AOC	BD

Client: 

Project: 


Title: **ABBOTSTOWN PUMPING STATION SITE ELEVATIONS**

Scale @ A1: **As Shown**

Prepared by: A. O'Callaghan    Checked by: B. Downes    Date: June 2018

Project Director: C. O'Keefe

Drawing Status: **Planning**



Drawing No.: 32102902-2142    Revision: **P01**

Tobin Consulting Engineers will not be liable for any use of this document for any purpose other than that for which it was originally prepared and provided. Except where specified and explicitly agreed in writing by Tobin Consulting Engineers, no copyright, trade mark or other intellectual property rights are intended to be asserted in this document. This document is the property of the client and shall remain the property of the client for any purpose.