



CORK LOWER HARBOUR MAIN DRAINAGE PROJECT - FORESHORE LICENCEMAP (File No. FS 006657)

E577960, N566890

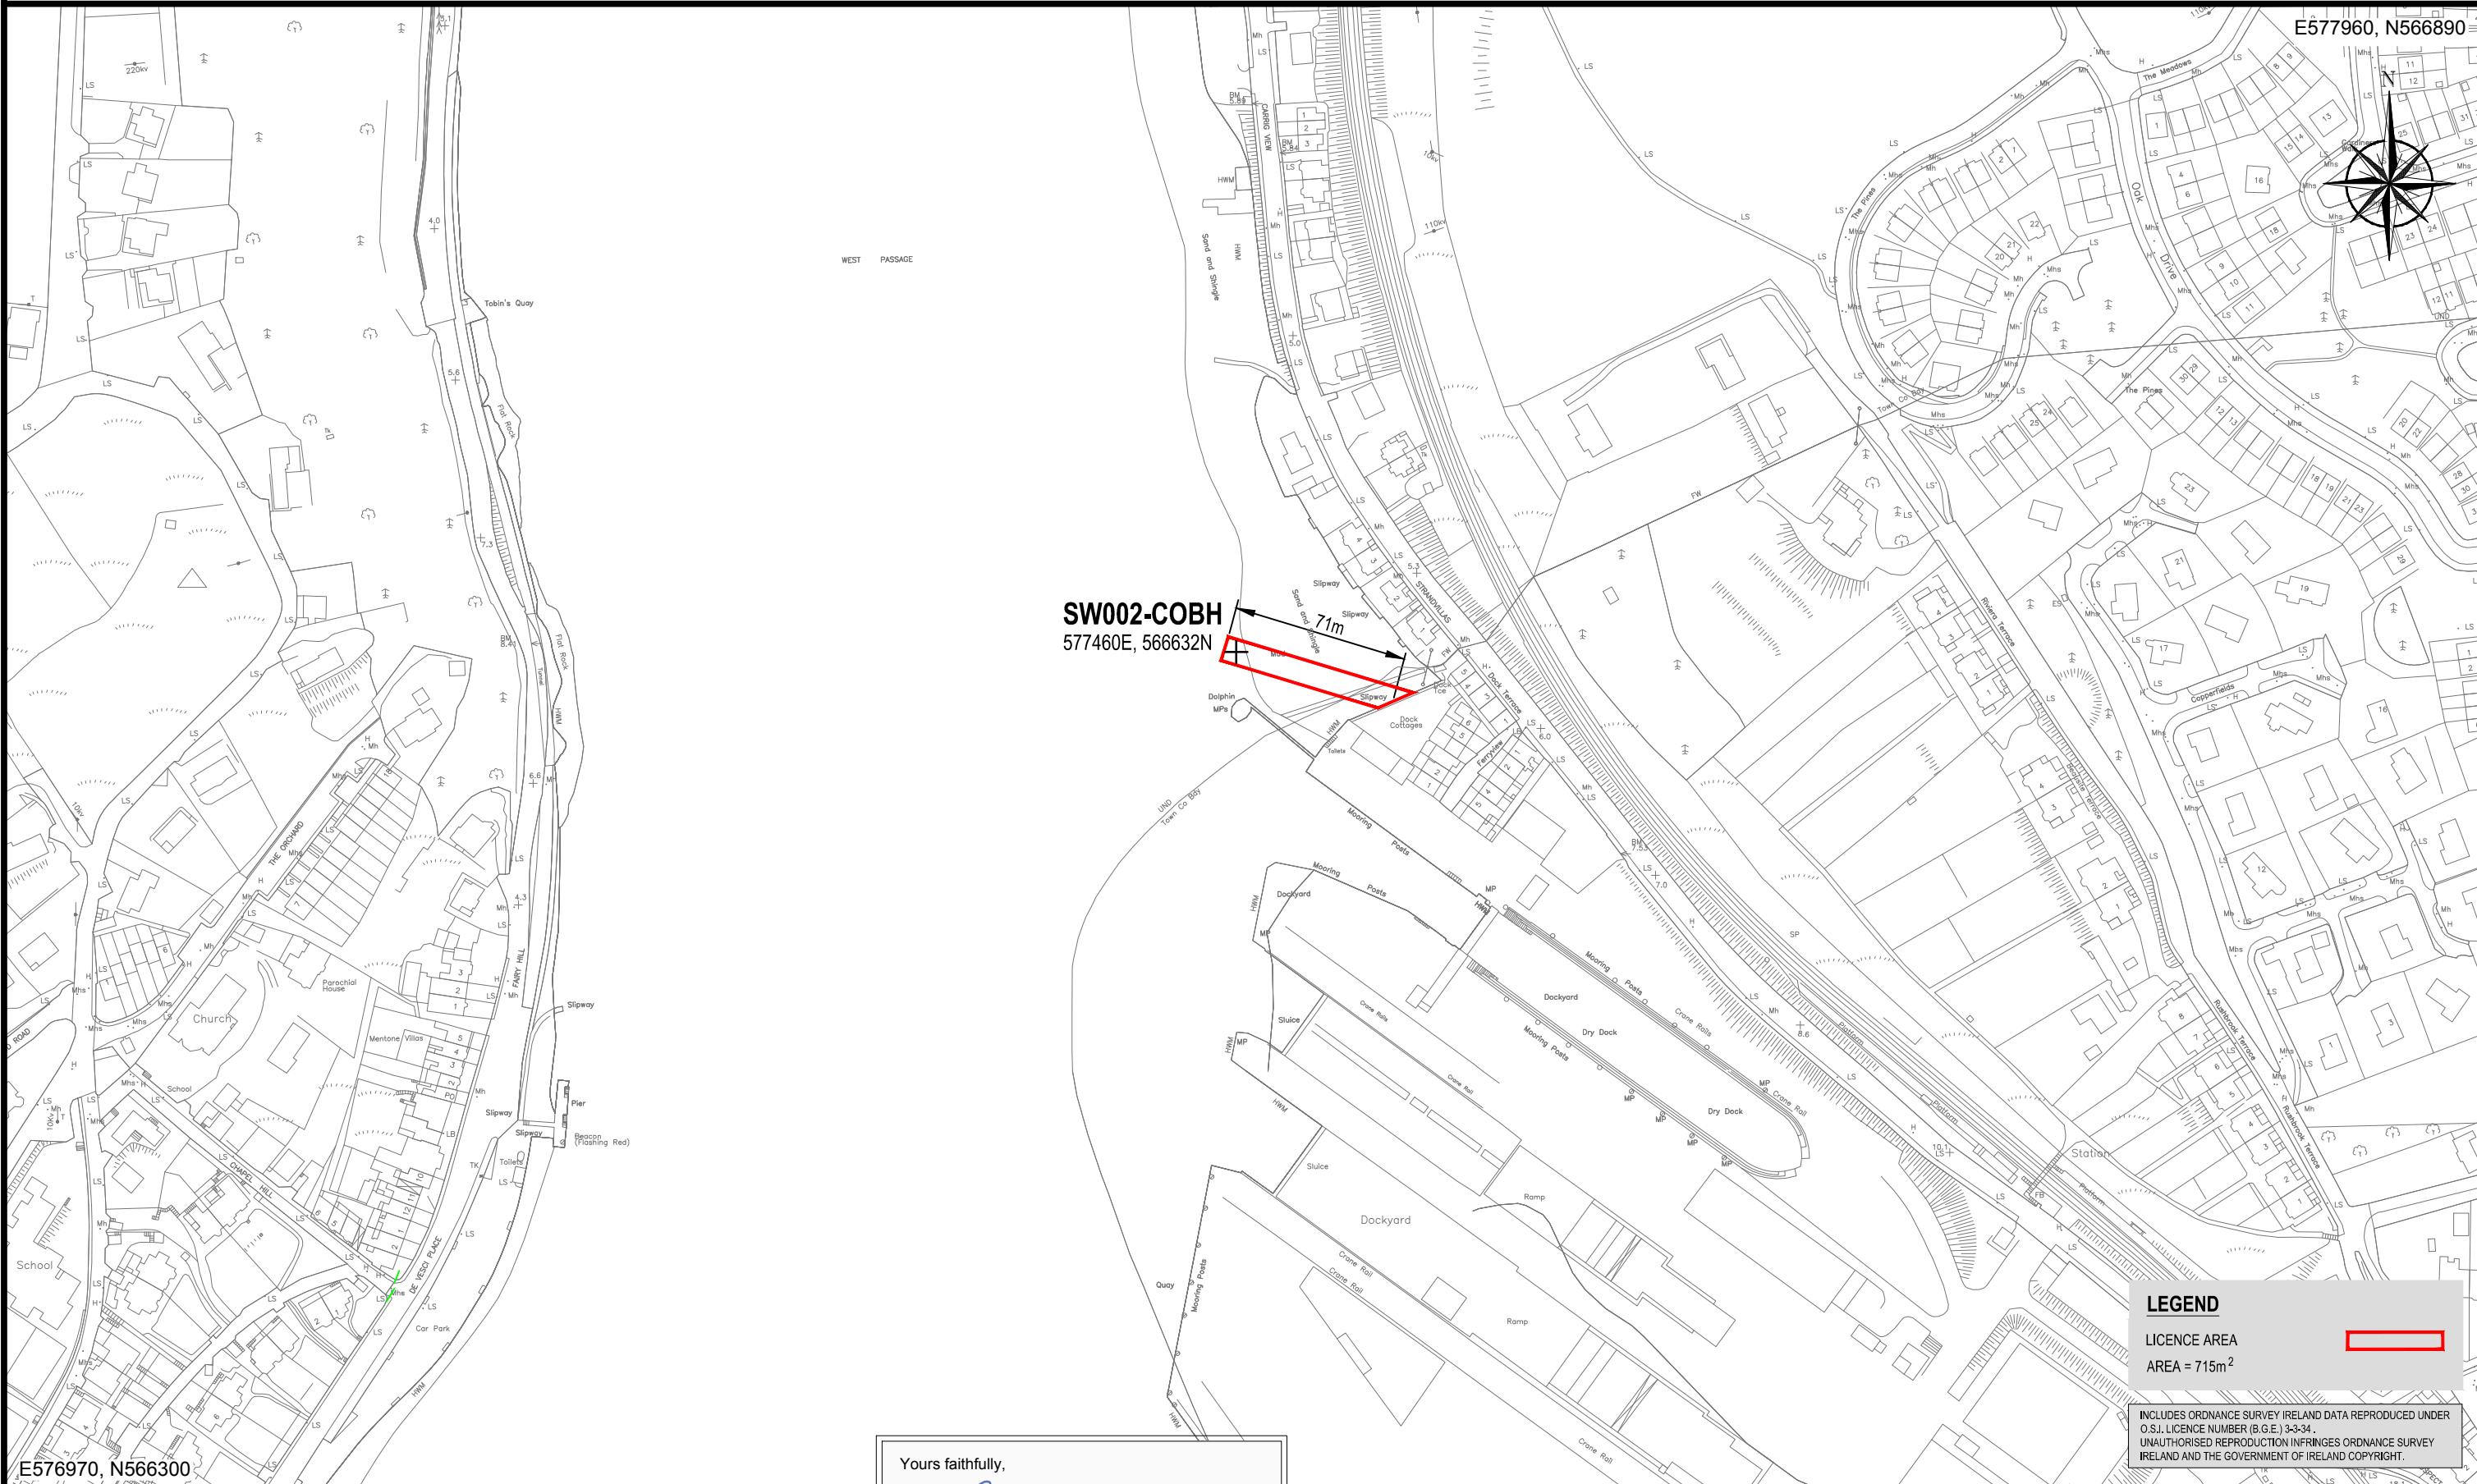

SW002-COBH
577460E, 566632N

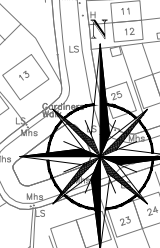

LEGEND

LICENCE AREA
AREA = 715m²



INCLUDES ORDNANCE SURVEY IRELAND DATA REPRODUCED UNDER O.S.I. LICENCE NUMBER (B.G.E.) 3-3-34.
UNAUTHORISED REPRODUCTION INFRINGES ORDNANCE SURVEY IRELAND AND THE GOVERNMENT OF IRELAND COPYRIGHT.

E576970, N566300

Yours faithfully,

Shane Cosgrove
Shane Cosgrove
Chartered Engineer, Senior Project Manager
for NICHOLAS O'DWYER LTD.

| REV | DATE | DESCRIPTION | D | C | A |
|-----|------|-------------|---|---|---|
| | | | | | |



Unit E4, Rutgrave Office Park,
Rutgrave Avenue, Dublin 14
T +353 1 296 9000
F +353 1 296 9002
e. dubs@nodwyer.com
www.nodwyer.com

CLIENT
UISCE WATER IRISH WATER
Colvill House,
24-26 Talbot Street,
Dublin 1.

PRELIMINARY
COPYRIGHT RESERVED - THIS DRAWING IS NOT TO BE USED FOR A PURPOSE OTHER THAN THAT FOR WHICH IT HAS BEEN ISSUED BY NICHOLAS O'DWYER LTD. NOR IS IT TO BE COPIED OR REPRODUCED IN ANY MANNER WITHOUT WRITTEN CONSENT.

TITLE
**DOCK COTTAGES OVERFLOW
SW002-COBH
FORESHORE LICENCE MAP**

SCALE
1 : 2,500
DRAWN
D. Smithers
DATE
29.07.16
CHECKED
S. Cosgrove
DATE
29.07.16
APPROVED
J. Power
DATE
29.07.16
DRAWING NO.
20506-FL-CH-106
REV
-