


CORK LOWER HARBOUR MAIN DRAINAGE PROJECT - FORESHORE LICENCE MAP (File No. FS 006657)

E581245, N566890

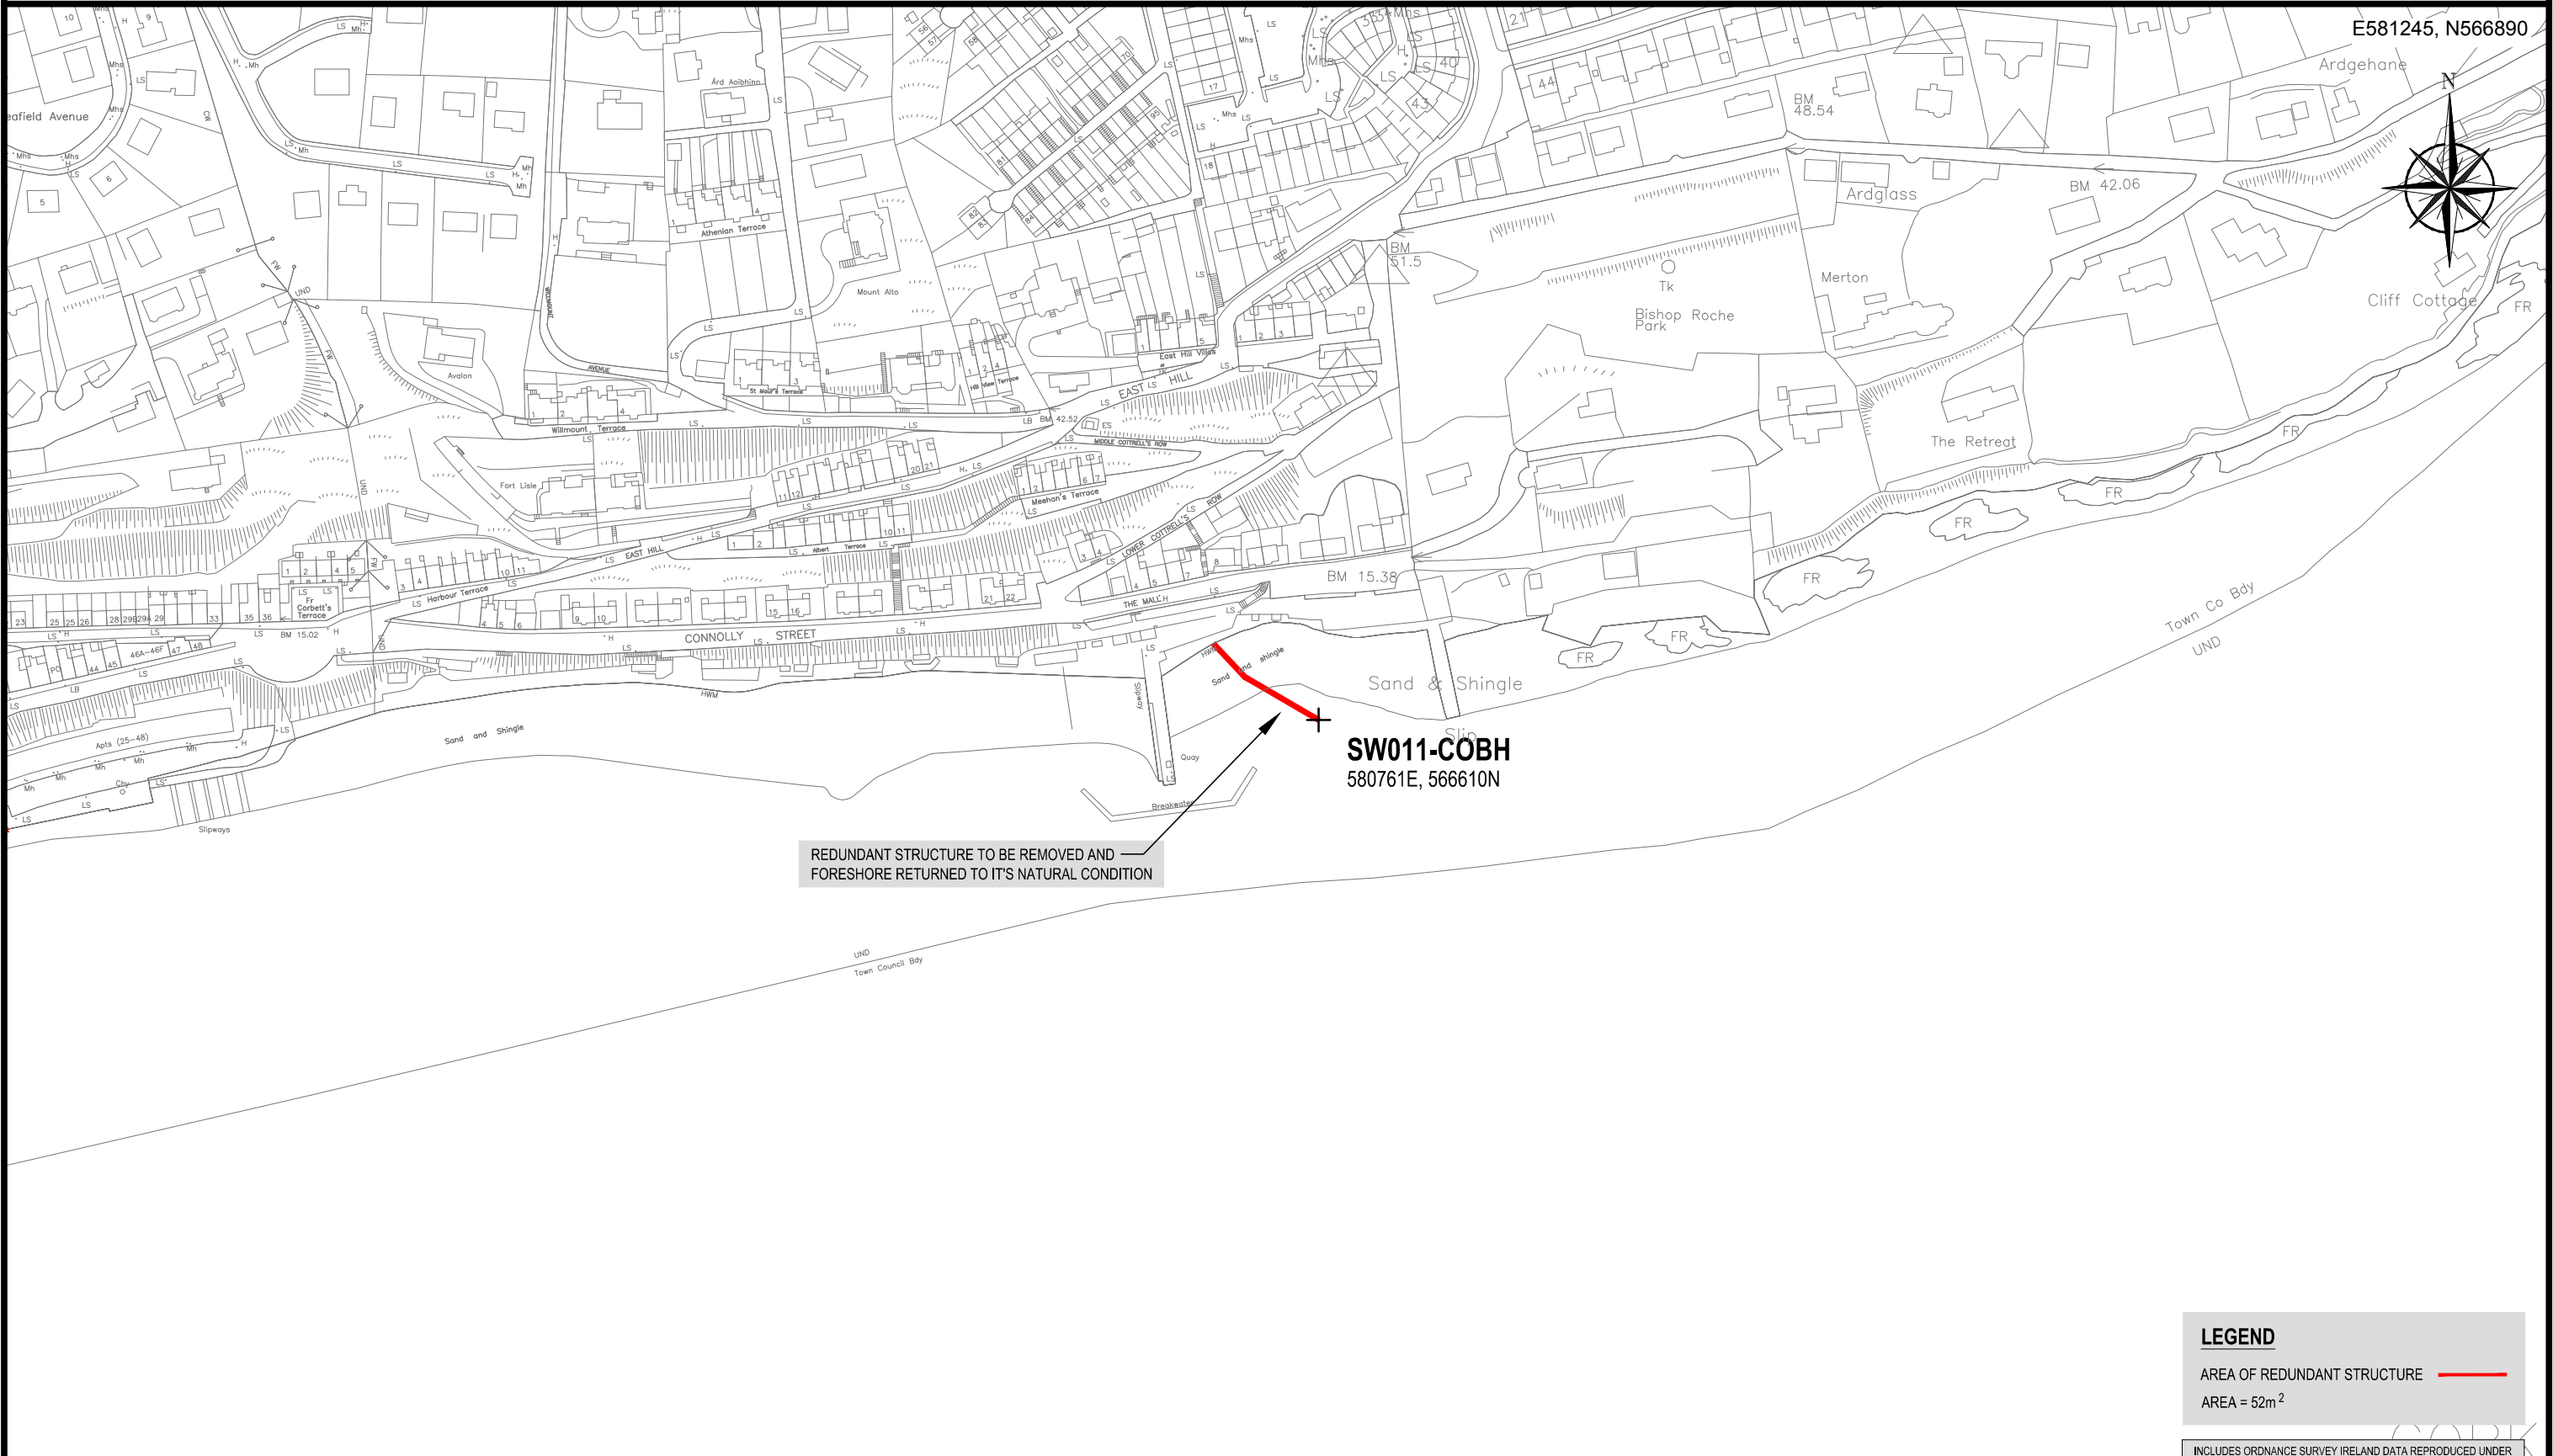


REDUNDANT STRUCTURE TO BE REMOVED AND
FORESHORE RETURNED TO ITS NATURAL CONDITION

SW011-COBH
580761E, 566610N

LEGEND
 AREA OF REDUNDANT STRUCTURE —
 AREA = 52m²

INCLUDES ORDNANCE SURVEY IRELAND DATA REPRODUCED UNDER O.S.J. LICENCE NUMBER (B.G.E.) 3-3-34.
 UNAUTHORISED REPRODUCTION INFRINGES ORDNANCE SURVEY IRELAND AND THE GOVERNMENT OF IRELAND COPYRIGHT.

E580250, N566295

Yours faithfully,

Shane Cosgrove
 Chartered Engineer, Senior Project Manager
 for NICHOLAS O'DWYER LTD.

REV	DATE	DESCRIPTION	D	C	A



PRELIMINARY			
COPYRIGHT RESERVED - THIS DRAWING IS NOT TO BE USED FOR A PURPOSE OTHER THAN THAT FOR WHICH IT HAS BEEN ISSUED BY NICHOLAS O'DWYER LTD. NOR IS IT TO BE COPIED OR REPRODUCED IN ANY MANNER WITHOUT WRITTEN CONSENT.			
SCALE	DATE	DATE	DATE
1 : 2,500	29.07.16	29.07.16	29.07.16
DRAWN	CHECKED	APPROVED	
D. Smithers	S. Cosgrove	J. Power	
DRAWING NO.			REV
20506-FL-CH-129			-

TITLE
**PILOTS PIER
 SW011-COBH
 FORESHORE LICENCE MAP**