
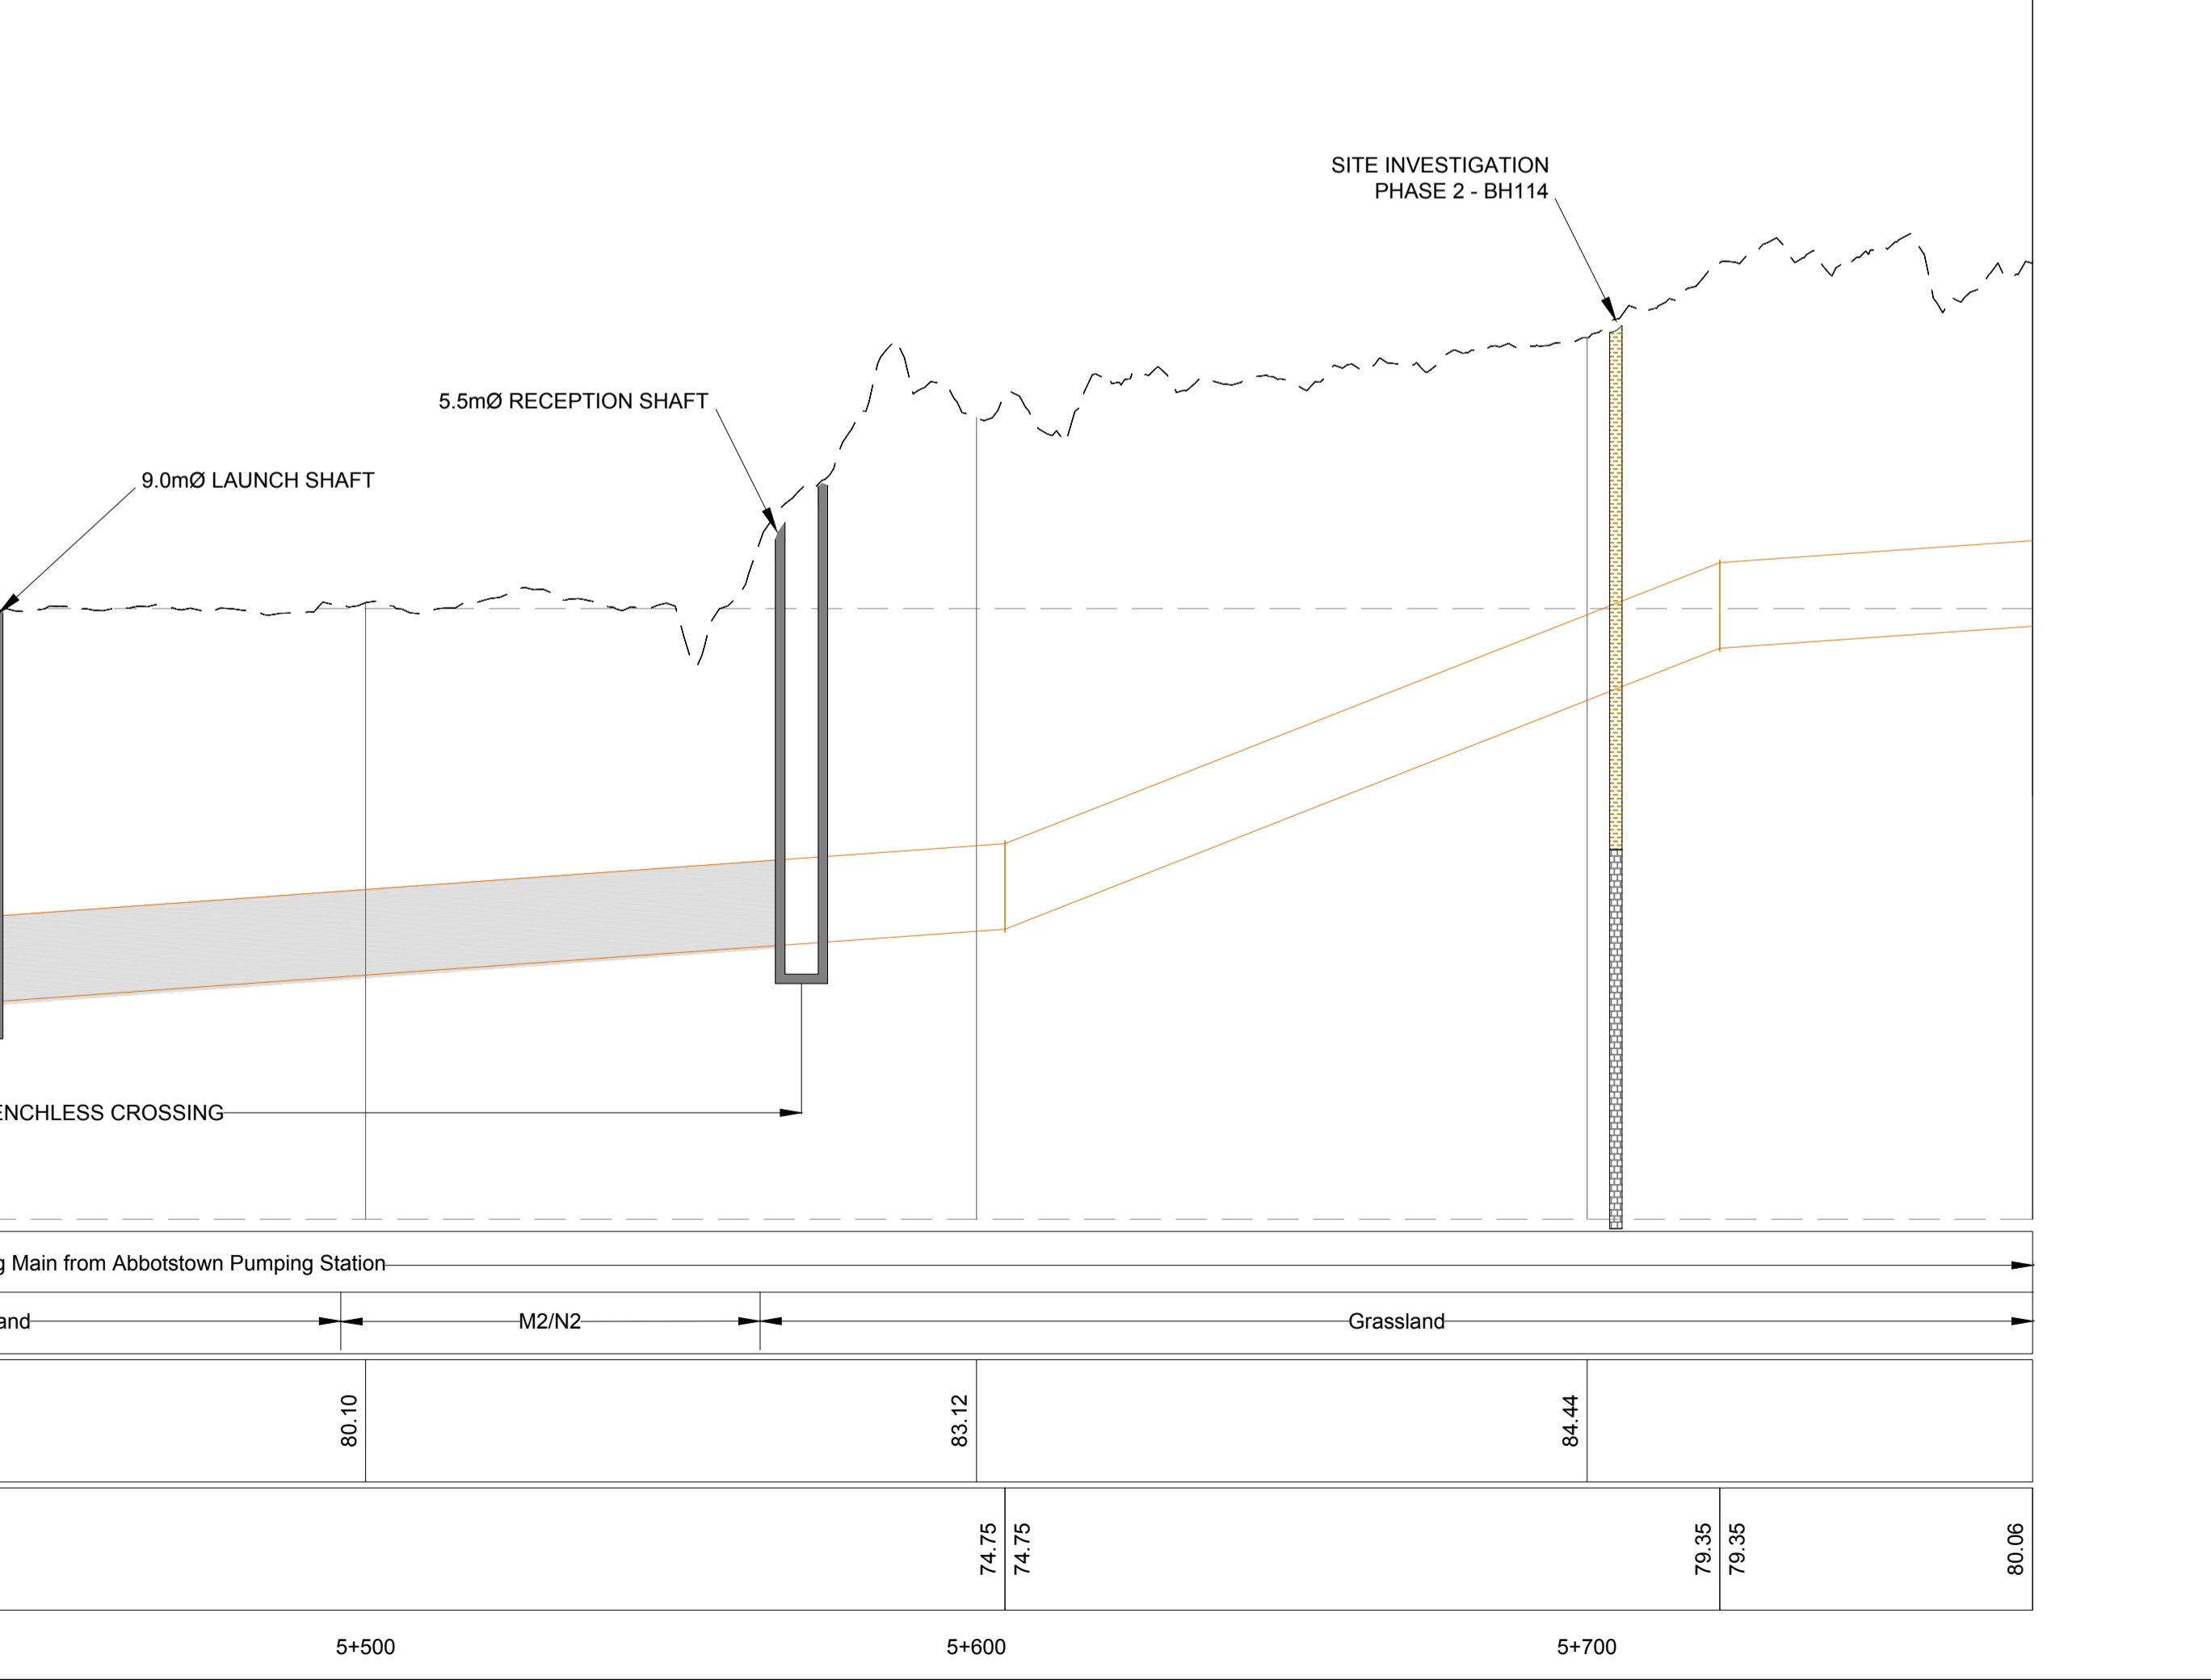


LEGEND:

PLANNING BOUNDARY	
CONSTRUCTION COMPOUNDS	
PROPOSED ORBITAL SEWER ROUTE (GRAVITY)	
PROPOSED ORBITAL SEWER ROUTE (RISING MAIN)	
PROPOSED OUTFALL PIPELINE ROUTE (LAND BASED SECTION)	
PROPOSED OUTFALL PIPELINE ROUTE (MARINE SECTION)	
PROPOSED ACCESS ROAD	
SANDY GRAVELLY CLAY	
BEDROCK	
SILT	
TOPSOIL	
BOREHOLE LOCATIONS	

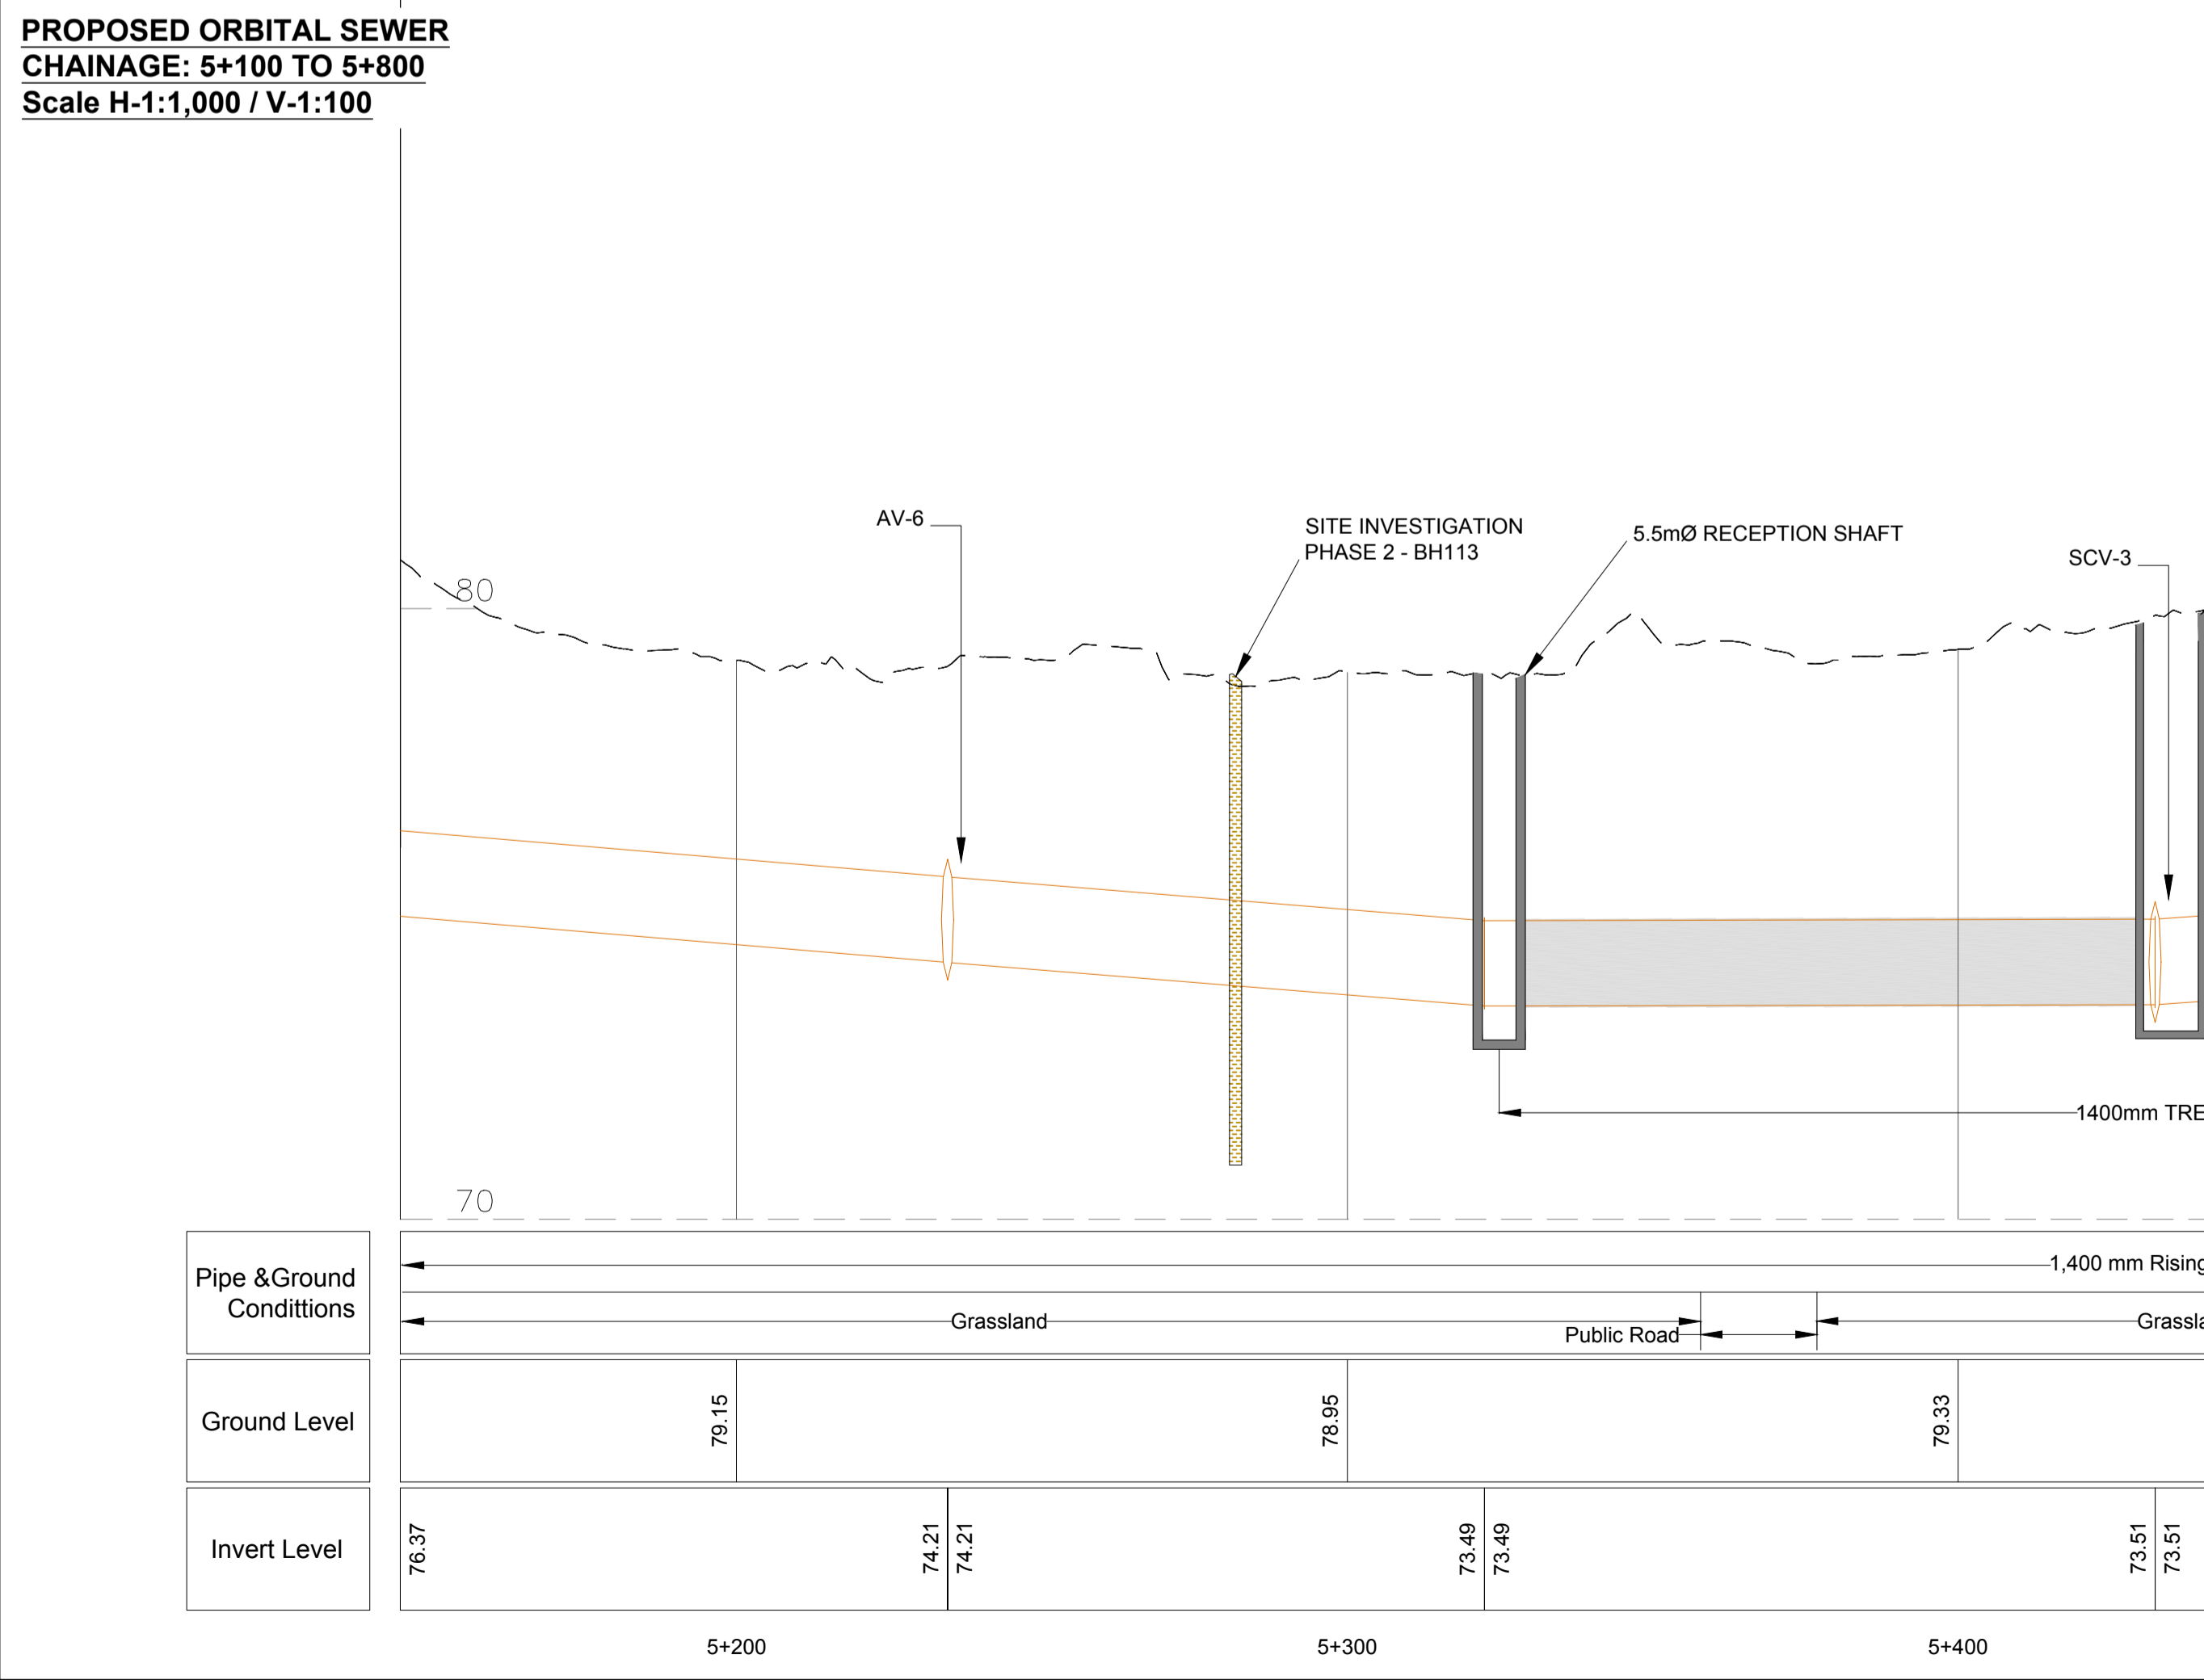

- NOTES:**
- FIGURED DIMENSIONS ONLY TO BE TAKEN FROM THIS DRAWING.
 - ALL DRAWINGS TO BE CHECKED BY THE CONTRACTOR ON SITE.
 - ENGINEER/EMPLOYERS REPRESENTATIVE, AS APPROPRIATE, TO BE INFORMED BY THE CONTRACTOR OF ANY DISCREPANCIES BEFORE ANY WORK COMMENCES.
 - THE CONTRACTOR SHALL UNDERTAKE A THOROUGH CHECK FOR THE ACTUAL LOCATION OF ALL SERVICES/UTILITIES, ABOVE AND BELOW GROUND, BEFORE ANY WORK COMMENCES.
 - ALL LEVELS SHOWN RELATE TO ORDANCE SURVEY DATUM AT MALIN HEAD.

Rev	Date	Description	By	Chkd.
P01	08.06.18	ISSUE FOR PLANNING	ADC	BD

Client:

Project:

Title: **TRENCHLESS CROSSING - N2 ROAD**

Scale @ A1: **As Shown**

Prepared by: A. O'Callaghan Checked: B. Downes Date: June 2018

Project Director: C. O'Keefe

Drawing Status: **Planning**

Drawing No.: **32102902-2109 P01** Revision: