

Figure 1


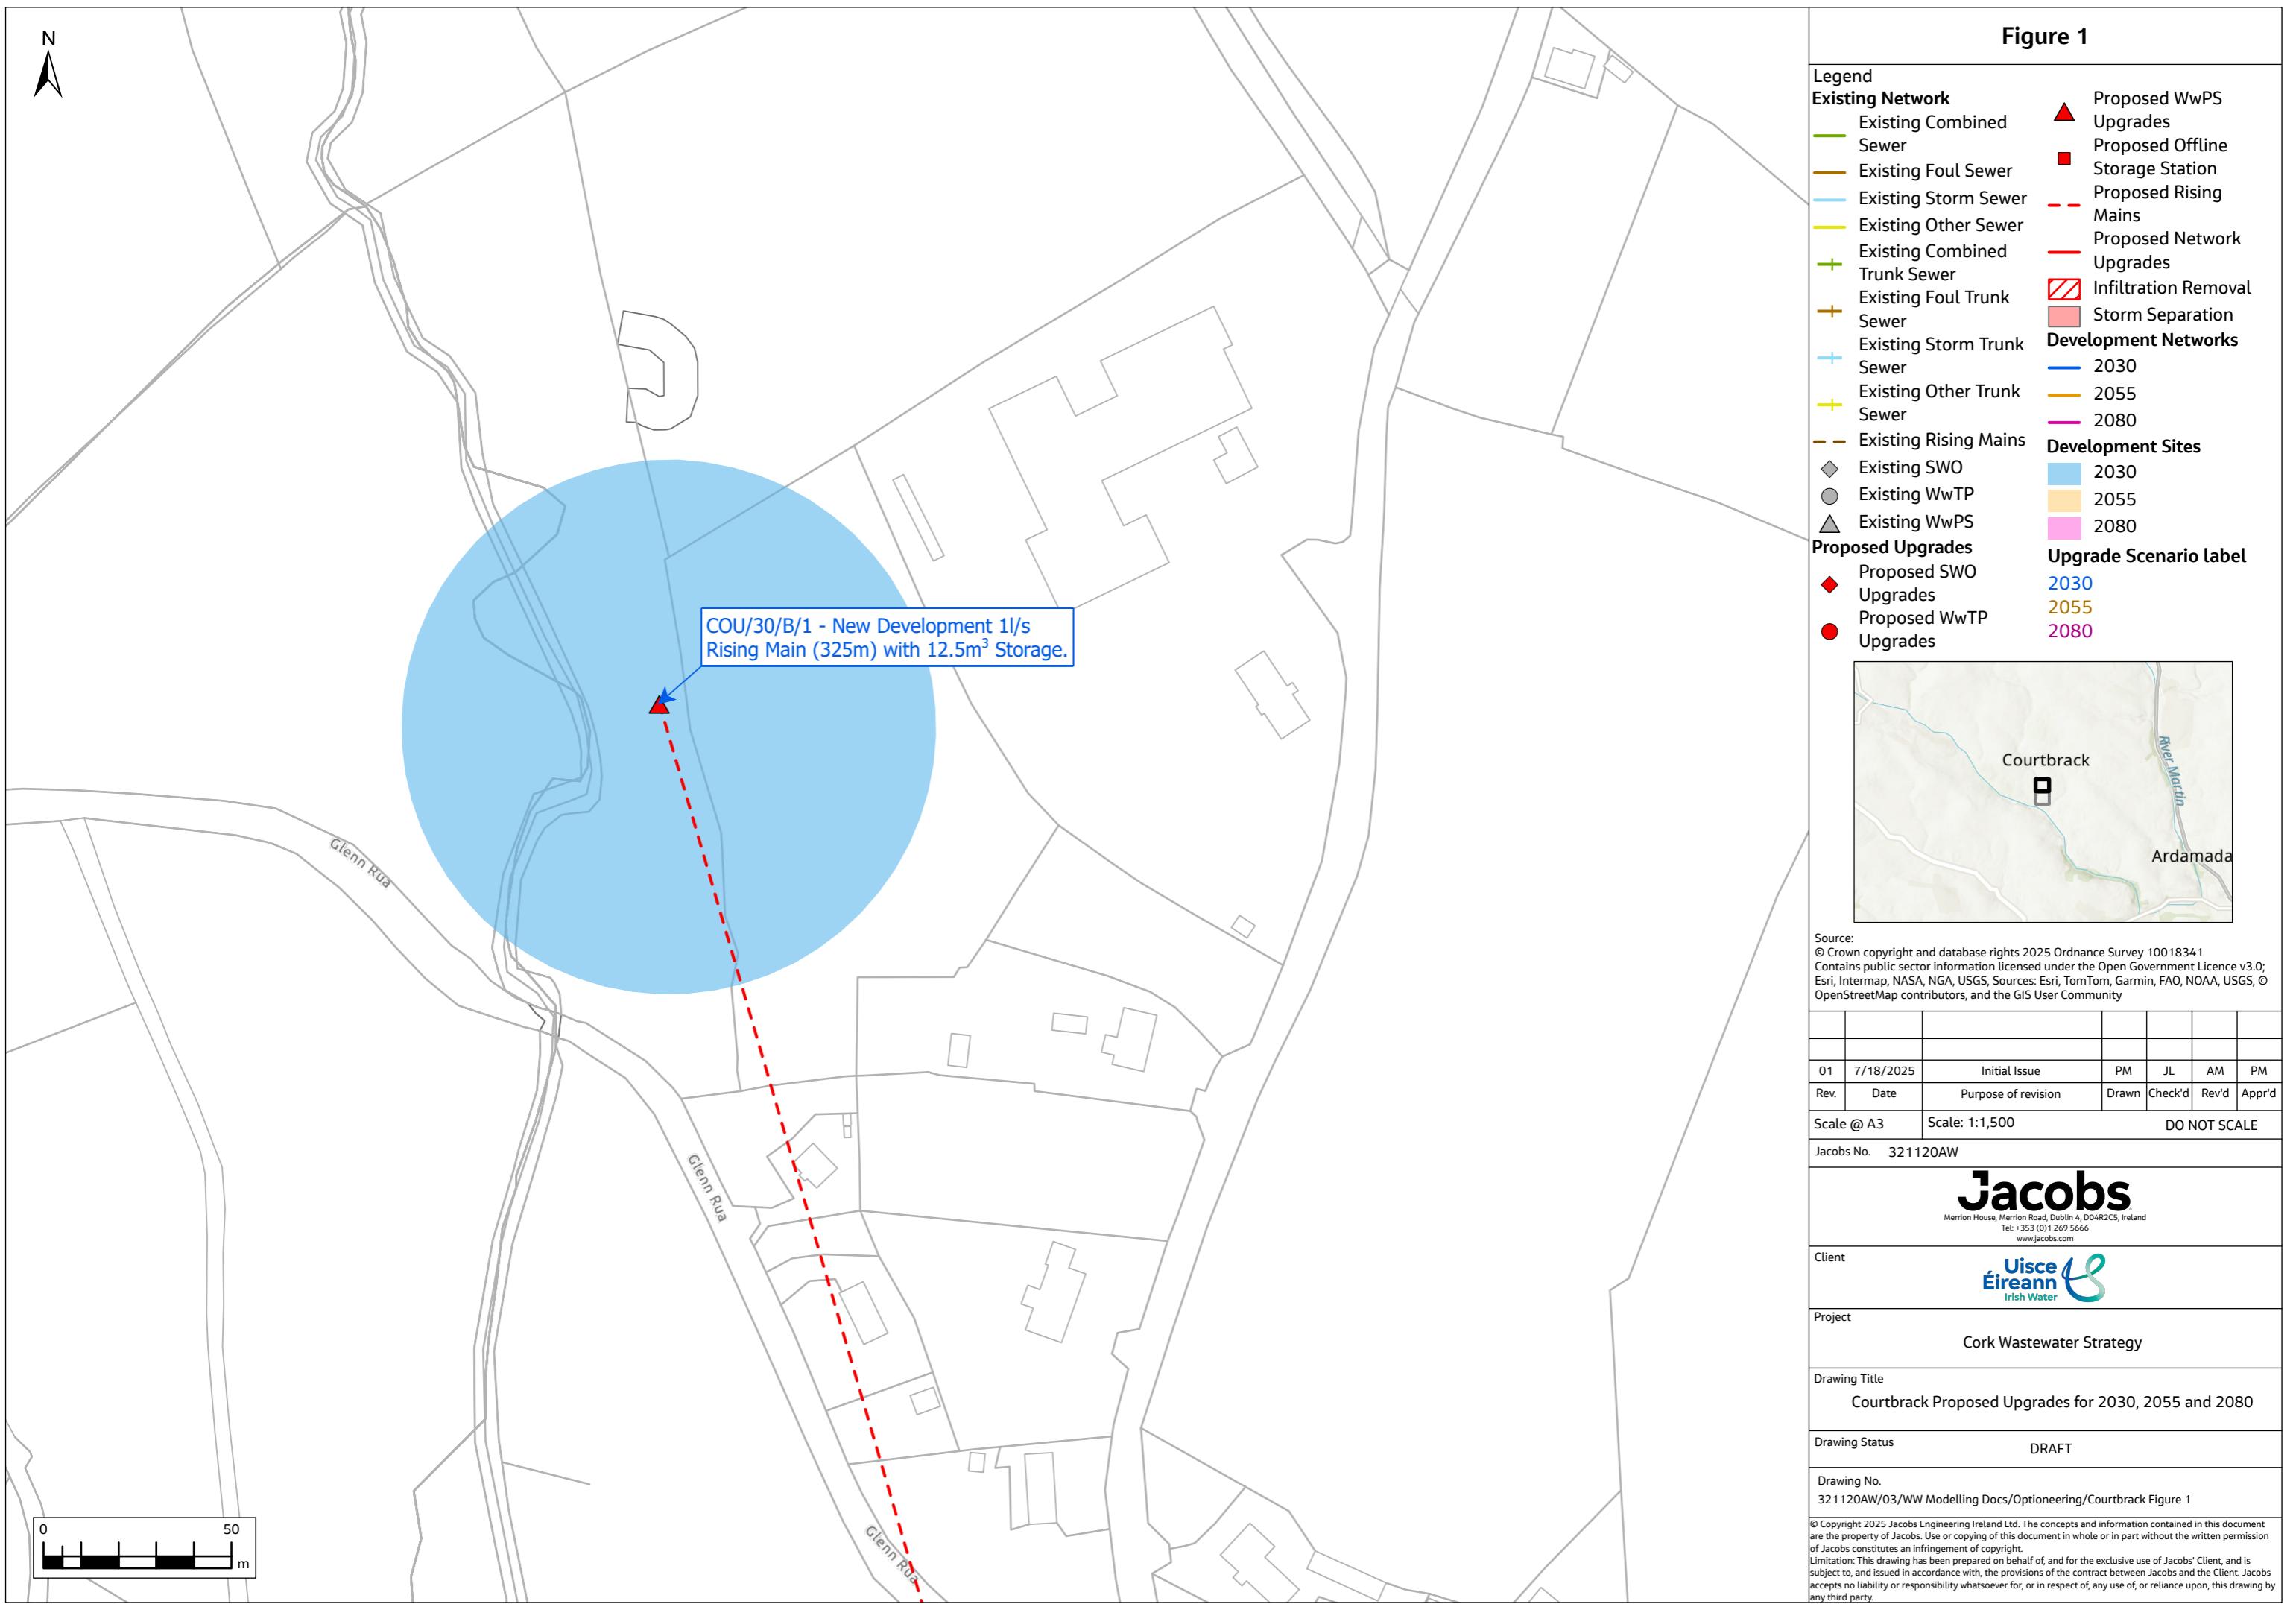


Figure 2

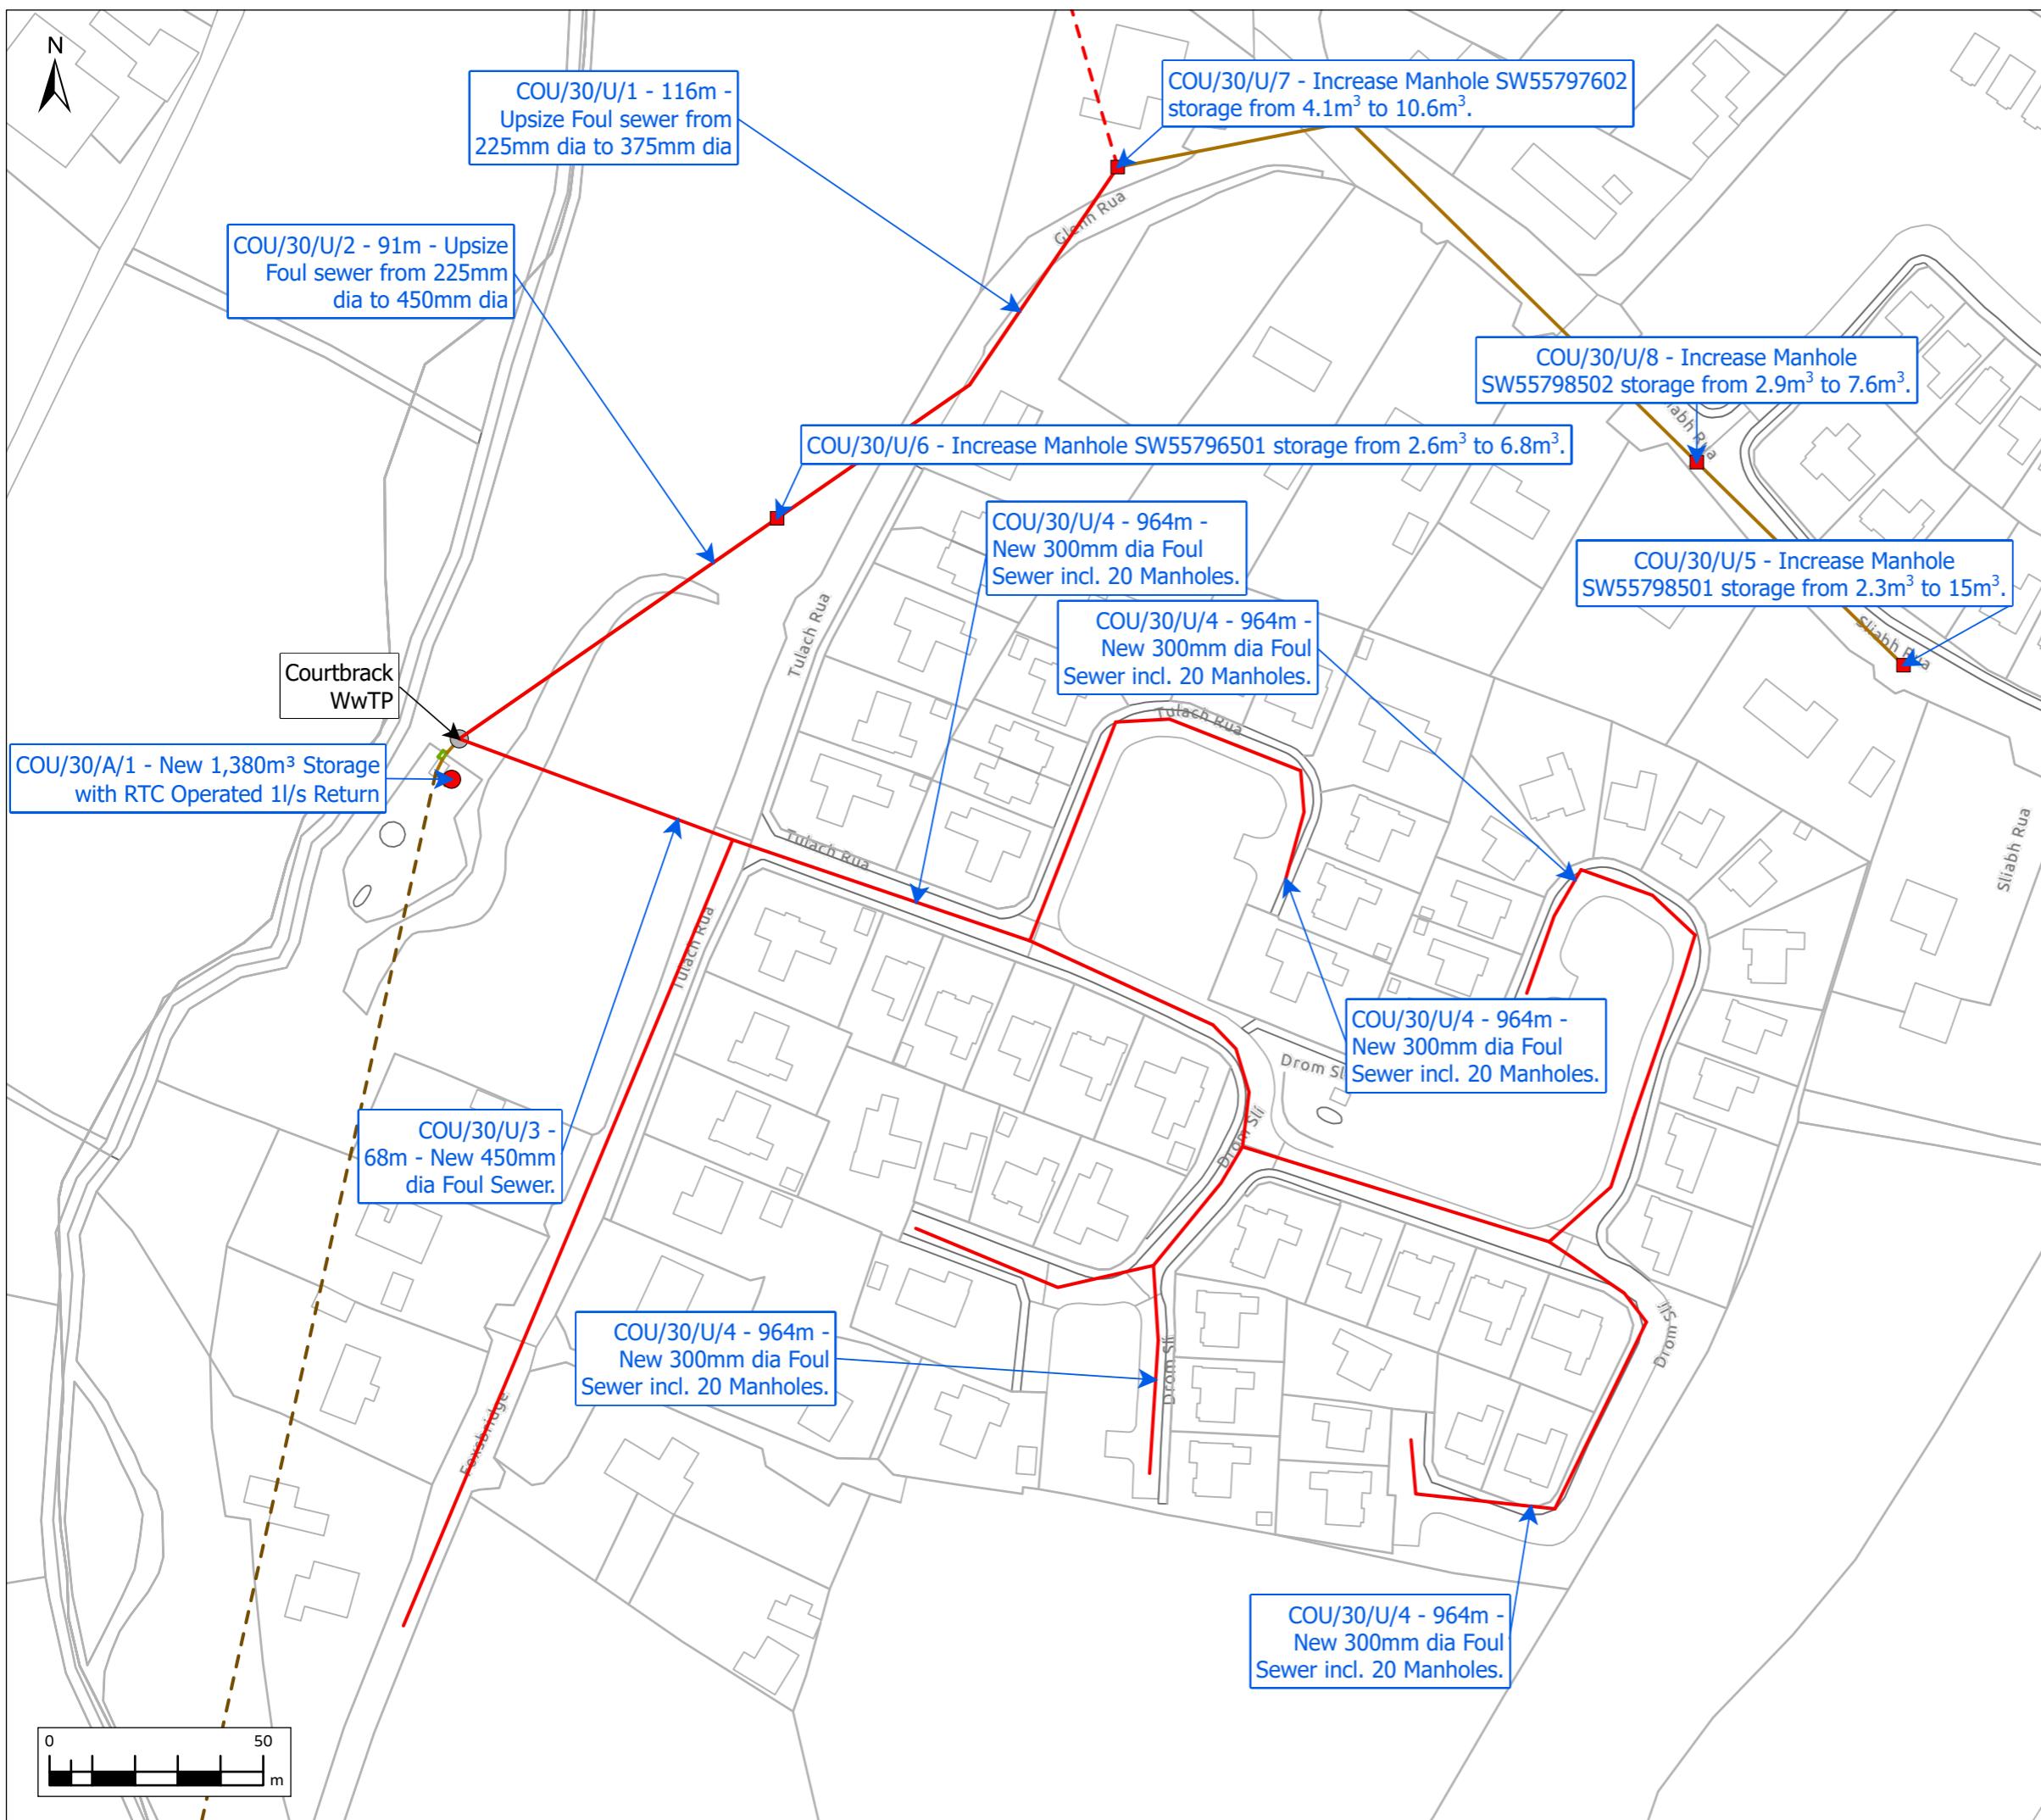

Source:  
 © Crown copyright and database rights 2025 Ordnance Survey 10018341  
 Contains public sector information licensed under the Open Government Licence v3.0;  
 Esri, CGIAR, USGS, Sources: Esri, TomTom, Garmin, FAO, NOAA, USGS, © OpenStreetMap  
 contributors, and the GIS User Community

01 7/18/2025 Initial Issue PM JL AM PM

Rev. Date Purpose of revision Drawn Check'd Rev'd App'r'd

Scale @ A3 Scale: 1:1,500 DO NOT SCALE

Jacobs No. 321120AW

**Jacobs**  
 Merion House, Merion Road, Dublin 4, D04R2C5, Ireland  
 Tel: +353 (0)1 269 5666  
 www.jacobs.com

Client



Project

Cork Wastewater Strategy

Drawing Title

Courtbrack Proposed Upgrades for 2030, 2055 and 2080

Drawing Status

DRAFT

Drawing No.

321120AW/03/WW Modelling Docs/Optioneering/Courtbrack Figure 2

© Copyright 2025 Jacobs Engineering Ireland Ltd. The concepts and information contained in this document are the property of Jacobs. Use or copying of this document in whole or in part without the written permission of Jacobs constitutes an infringement of copyright.

Limitation: This drawing has been prepared on behalf of, and for the exclusive use of Jacobs' Client, and is subject to, and issued in accordance with, the provisions of the contract between Jacobs and the Client. Jacobs accepts no liability or responsibility whatsoever for, or in respect of, any use of, or reliance upon, this drawing by any third party.