


CORK LOWER HARBOUR MAIN DRAINAGE PROJECT - FORESHORE LICENCE MAP (File No. FS 006657)

E577955, N567175

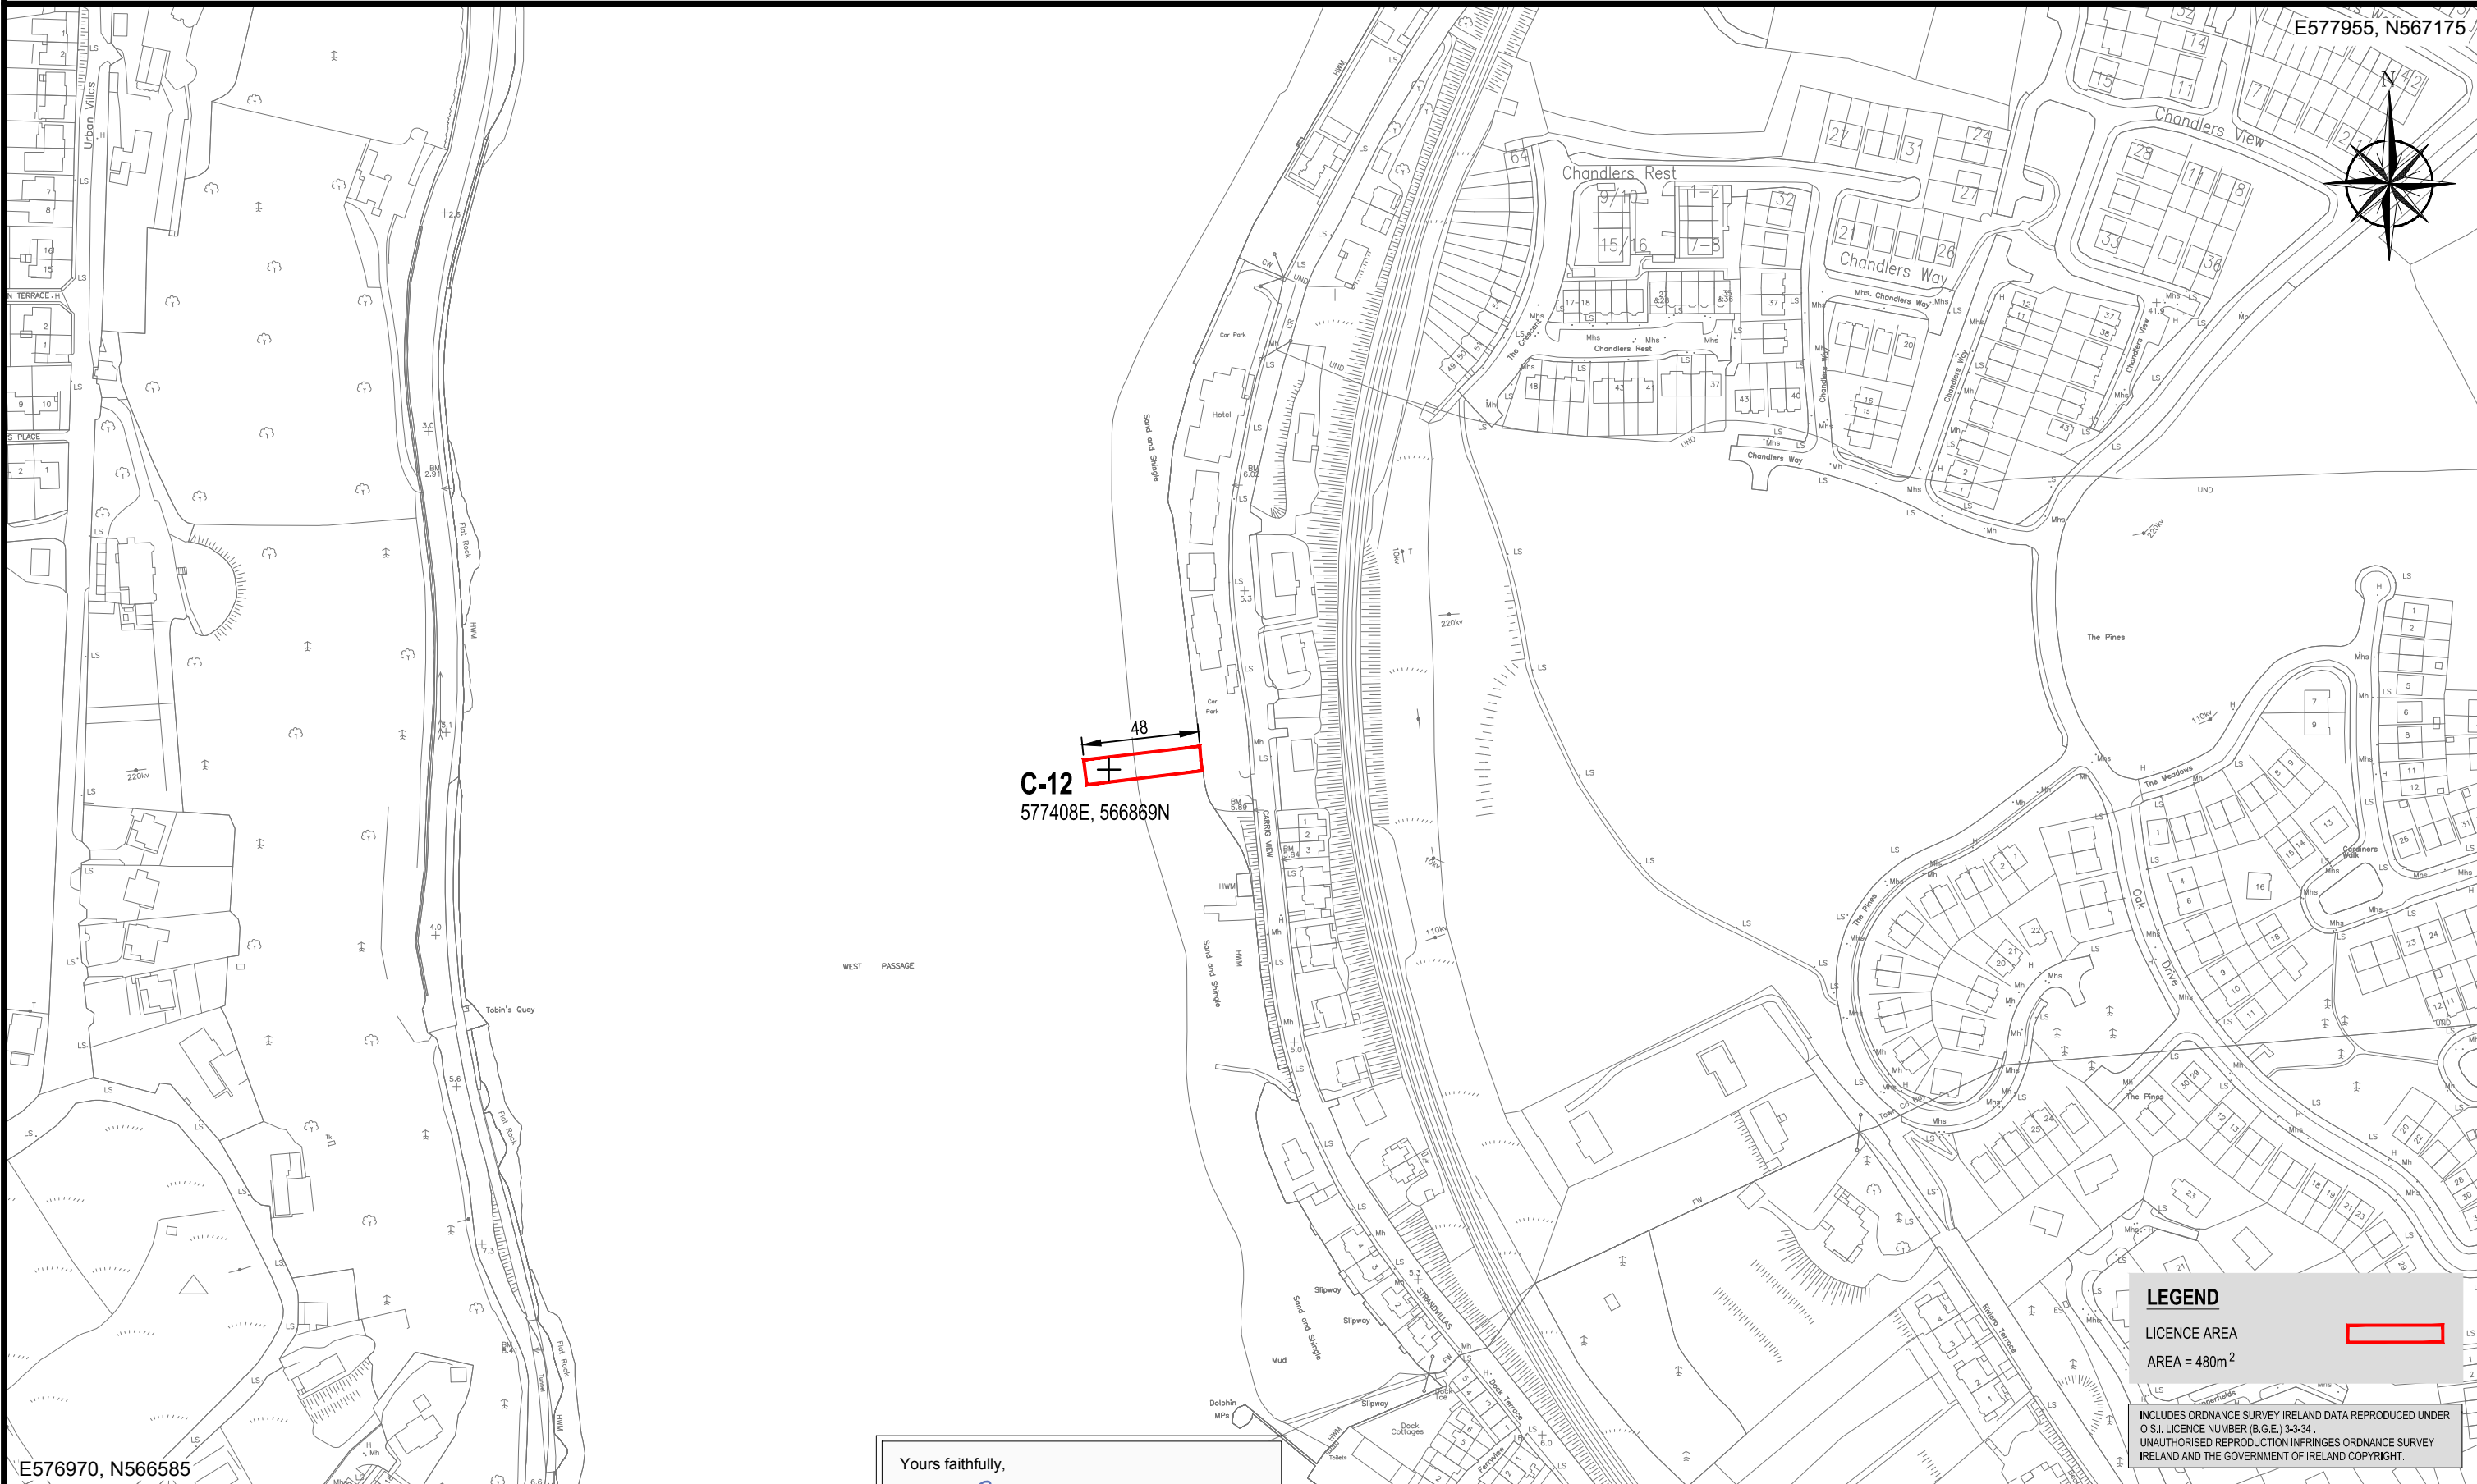

C-12
577408E, 566869N

LEGEND

LICENCE AREA

AREA = 480m²

INCLUDES ORDNANCE SURVEY IRELAND DATA REPRODUCED UNDER O.S.I. LICENCE NUMBER (B.G.E.) 3-3-34.
UNAUTHORISED REPRODUCTION INFRINGES ORDNANCE SURVEY IRELAND AND THE GOVERNMENT OF IRELAND COPYRIGHT.

E576970, N566585

Yours faithfully,

Shane Cosgrove
Chartered Engineer, Senior Project Manager
for NICHOLAS O'DWYER LTD.

REV	DATE	DESCRIPTION	D	C	A

NICHOLAS O'DWYER
Unit E4, Rutgrove Office Park,
Rutgrove Avenue, Dublin 14
T +353 1 296 9000
F +353 1 296 9002
e dublin@nodwyer.com
www.nodwyer.com

IRISH WATER
Colville House,
24-26 Talbot Street,
Dublin 1.

PRELIMINARY

COPYRIGHT RESERVED - THIS DRAWING IS NOT TO BE USED FOR A PURPOSE OTHER THAN THAT FOR WHICH IT HAS BEEN ISSUED BY NICHOLAS O'DWYER LTD. NOR IS IT TO BE COPIED OR REPRODUCED IN ANY MANNER WITHOUT WRITTEN CONSENT.

SCALE	1 : 2,500	DRAWN	D. Smithers	CHECKED	S. Cosgrove	APPROVED	J. Power
DATE	29.07.16	DATE	29.07.16	DATE	29.07.16	DATE	29.07.16

CLIENT: RUSHBROOKE OVERFLOW
C-12
FORESHORE LICENCE MAP

DRAWING NO: 20506-FL-CH-104