


CORK LOWER HARBOUR MAIN DRAINAGE PROJECT - FORESHORE LICENCE MAP (File No. FS 006657)

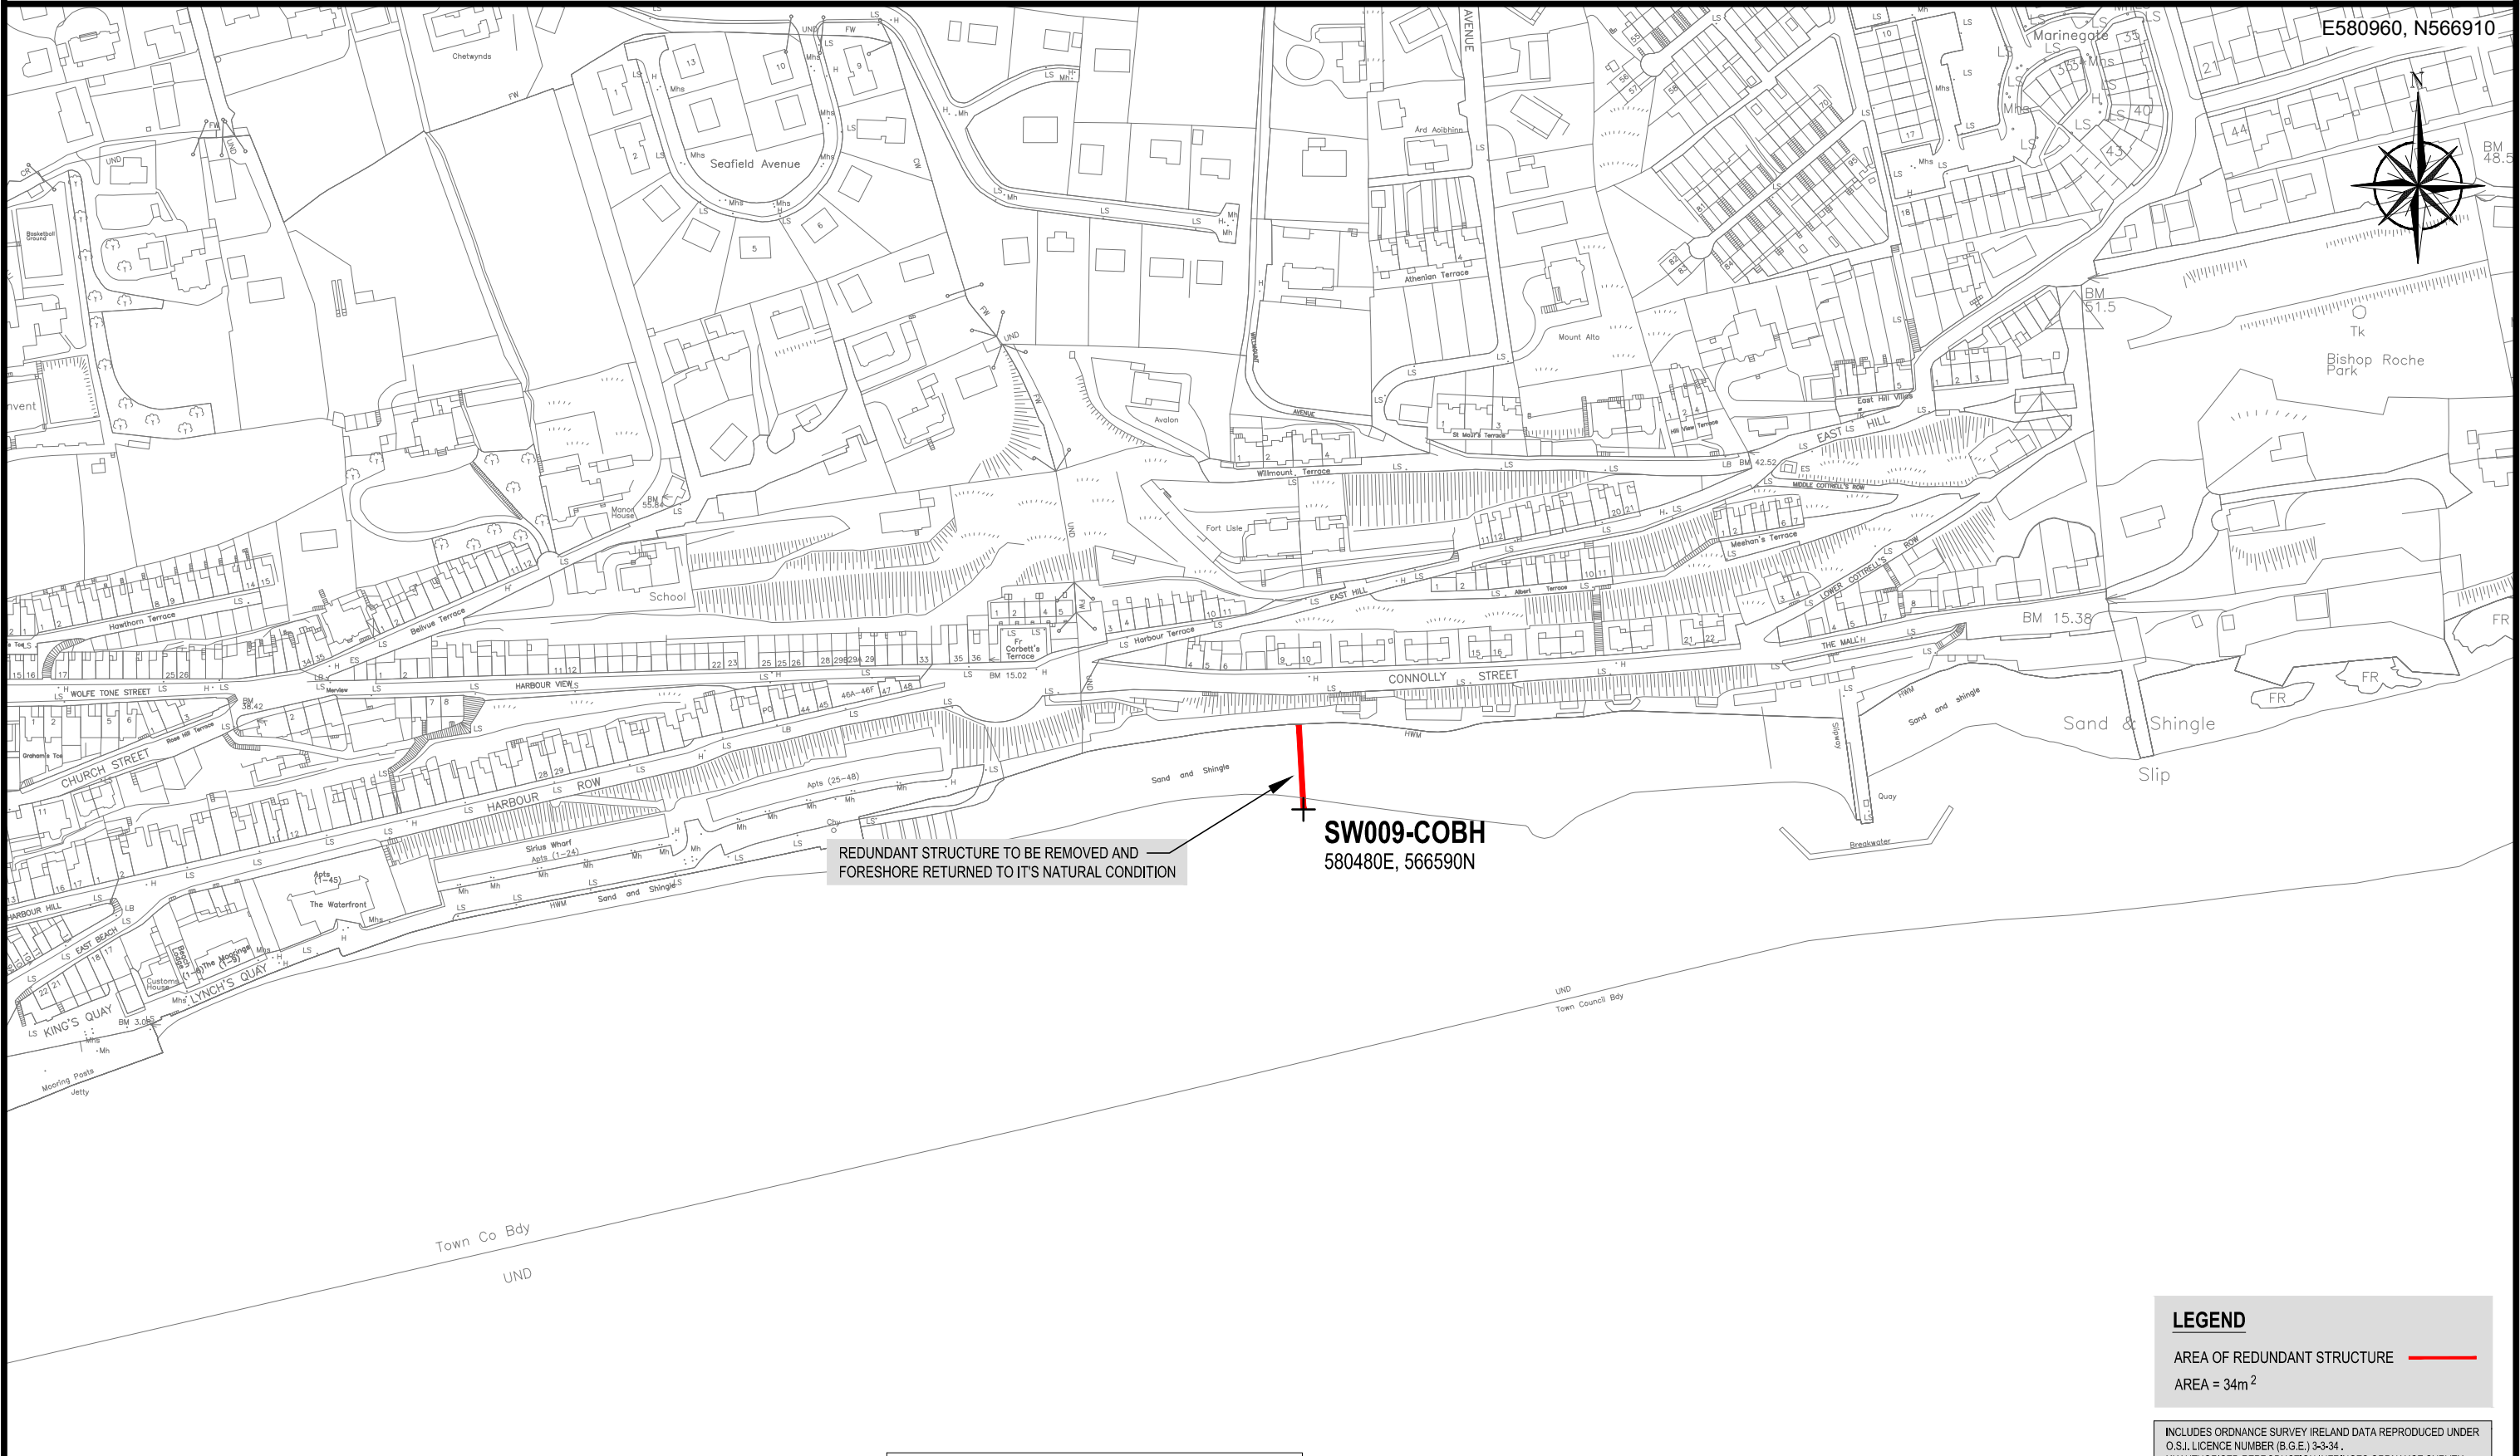

REDUNDANT STRUCTURE TO BE REMOVED AND
FORESHORE RETURNED TO ITS NATURAL CONDITION

SW009-COBH
580480E, 566590N

LEGEND
AREA OF REDUNDANT STRUCTURE —
AREA = 34m²

INCLUDES ORDNANCE SURVEY IRELAND DATA REPRODUCED UNDER O.S.J. LICENCE NUMBER (B.G.E.) 3-3-34. UNAUTHORISED REPRODUCTION INFRINGES SURVEY IRELAND AND THE GOVERNMENT OF IRELAND COPYRIGHT.

E579965, N566315

Yours faithfully,
Shane Cosgrove
Shane Cosgrove
Chartered Engineer, Senior Project Manager
for NICHOLAS O'DWYER LTD.

REV	DATE	DESCRIPTION	D	C	A



Unit E4, Rutgrove Office Park,
Rutgrove Avenue, Dublin 14
T +353 1 296 9000
F +353 1 296 9001
e dublin@nodwyer.com
w www.nodwyer.com



IRISH WATER
Colvill House,
24-26 Talbot Street,
Dublin 1.

PRELIMINARY			
COPYRIGHT RESERVED - THIS DRAWING IS NOT TO BE USED FOR A PURPOSE OTHER THAN THAT FOR WHICH IT HAS BEEN ISSUED BY NICHOLAS O'DWYER LTD. NOR IS IT TO BE COPIED OR REPRODUCED IN ANY MANNER WITHOUT WRITTEN CONSENT.			
SCALE	DRAWN	CHECKED	APPROVED
1 : 2,500	D. Smithers	S. Cosgrove	J. Power
	DATE 29.07.16	DATE 29.07.16	DATE 29.07.16
DRAWING NO.	20506-FL-CH-127		REV
			-

TITLE
**CONNOLLY STREET 'A'
SW009-COBH
FORESHORE LICENCE MAP**