

Copyright  
 This drawing and any design here on is the copyright of the Consultants and must not be reproduced without their written consent.  
 All drawings remain the property of the Consultants.

THIS DRAWING TO BE READ IN CONJUNCTION WITH ALL RELEVANT ARCHITECTS AND ENGINEERS DRAWINGS.

FIGURED DIMENSIONS ONLY TO BE TAKEN FROM THIS DRAWING.

ALL LEVELS ARE IN METRES AND RELATE TO DATUM AT MALIN HEAD.

THIS DRAWING IS REPRODUCED FROM DIGITAL MAPS:  
 O.S. MAPS - Scale 1:2,500  
 O.S. MAPS - Scale 1:1,000  
 DISCOVERY SERIES - Scale 1:50,000

ALL MAPS ARE REFERENCED TO IRISH NATIONAL GRID (I.T.M.)


REPRODUCED FROM THE ORDNANCE SURVEY OF IRELAND BY PERMISSION OF THE GOVERNMENT. LICENSE NO. 3-3-34.

THIS DRAWING IS A COPY OF AN ELECTRONIC FILE AND IS COPYRIGHT.

ALL DIMENSIONS TO BE CHECKED ON SITE.

ALL MATERIALS AND WORKMANSHIP TO BE IN ACCORDANCE WITH ENGINEERS SPECIFICATION.

IT IS THE CONTRACTORS RESPONSIBILITY TO VERIFY ALL DIMENSIONS AND LEVELS PRIOR TO COMMENCEMENT OF CONSTRUCTION.

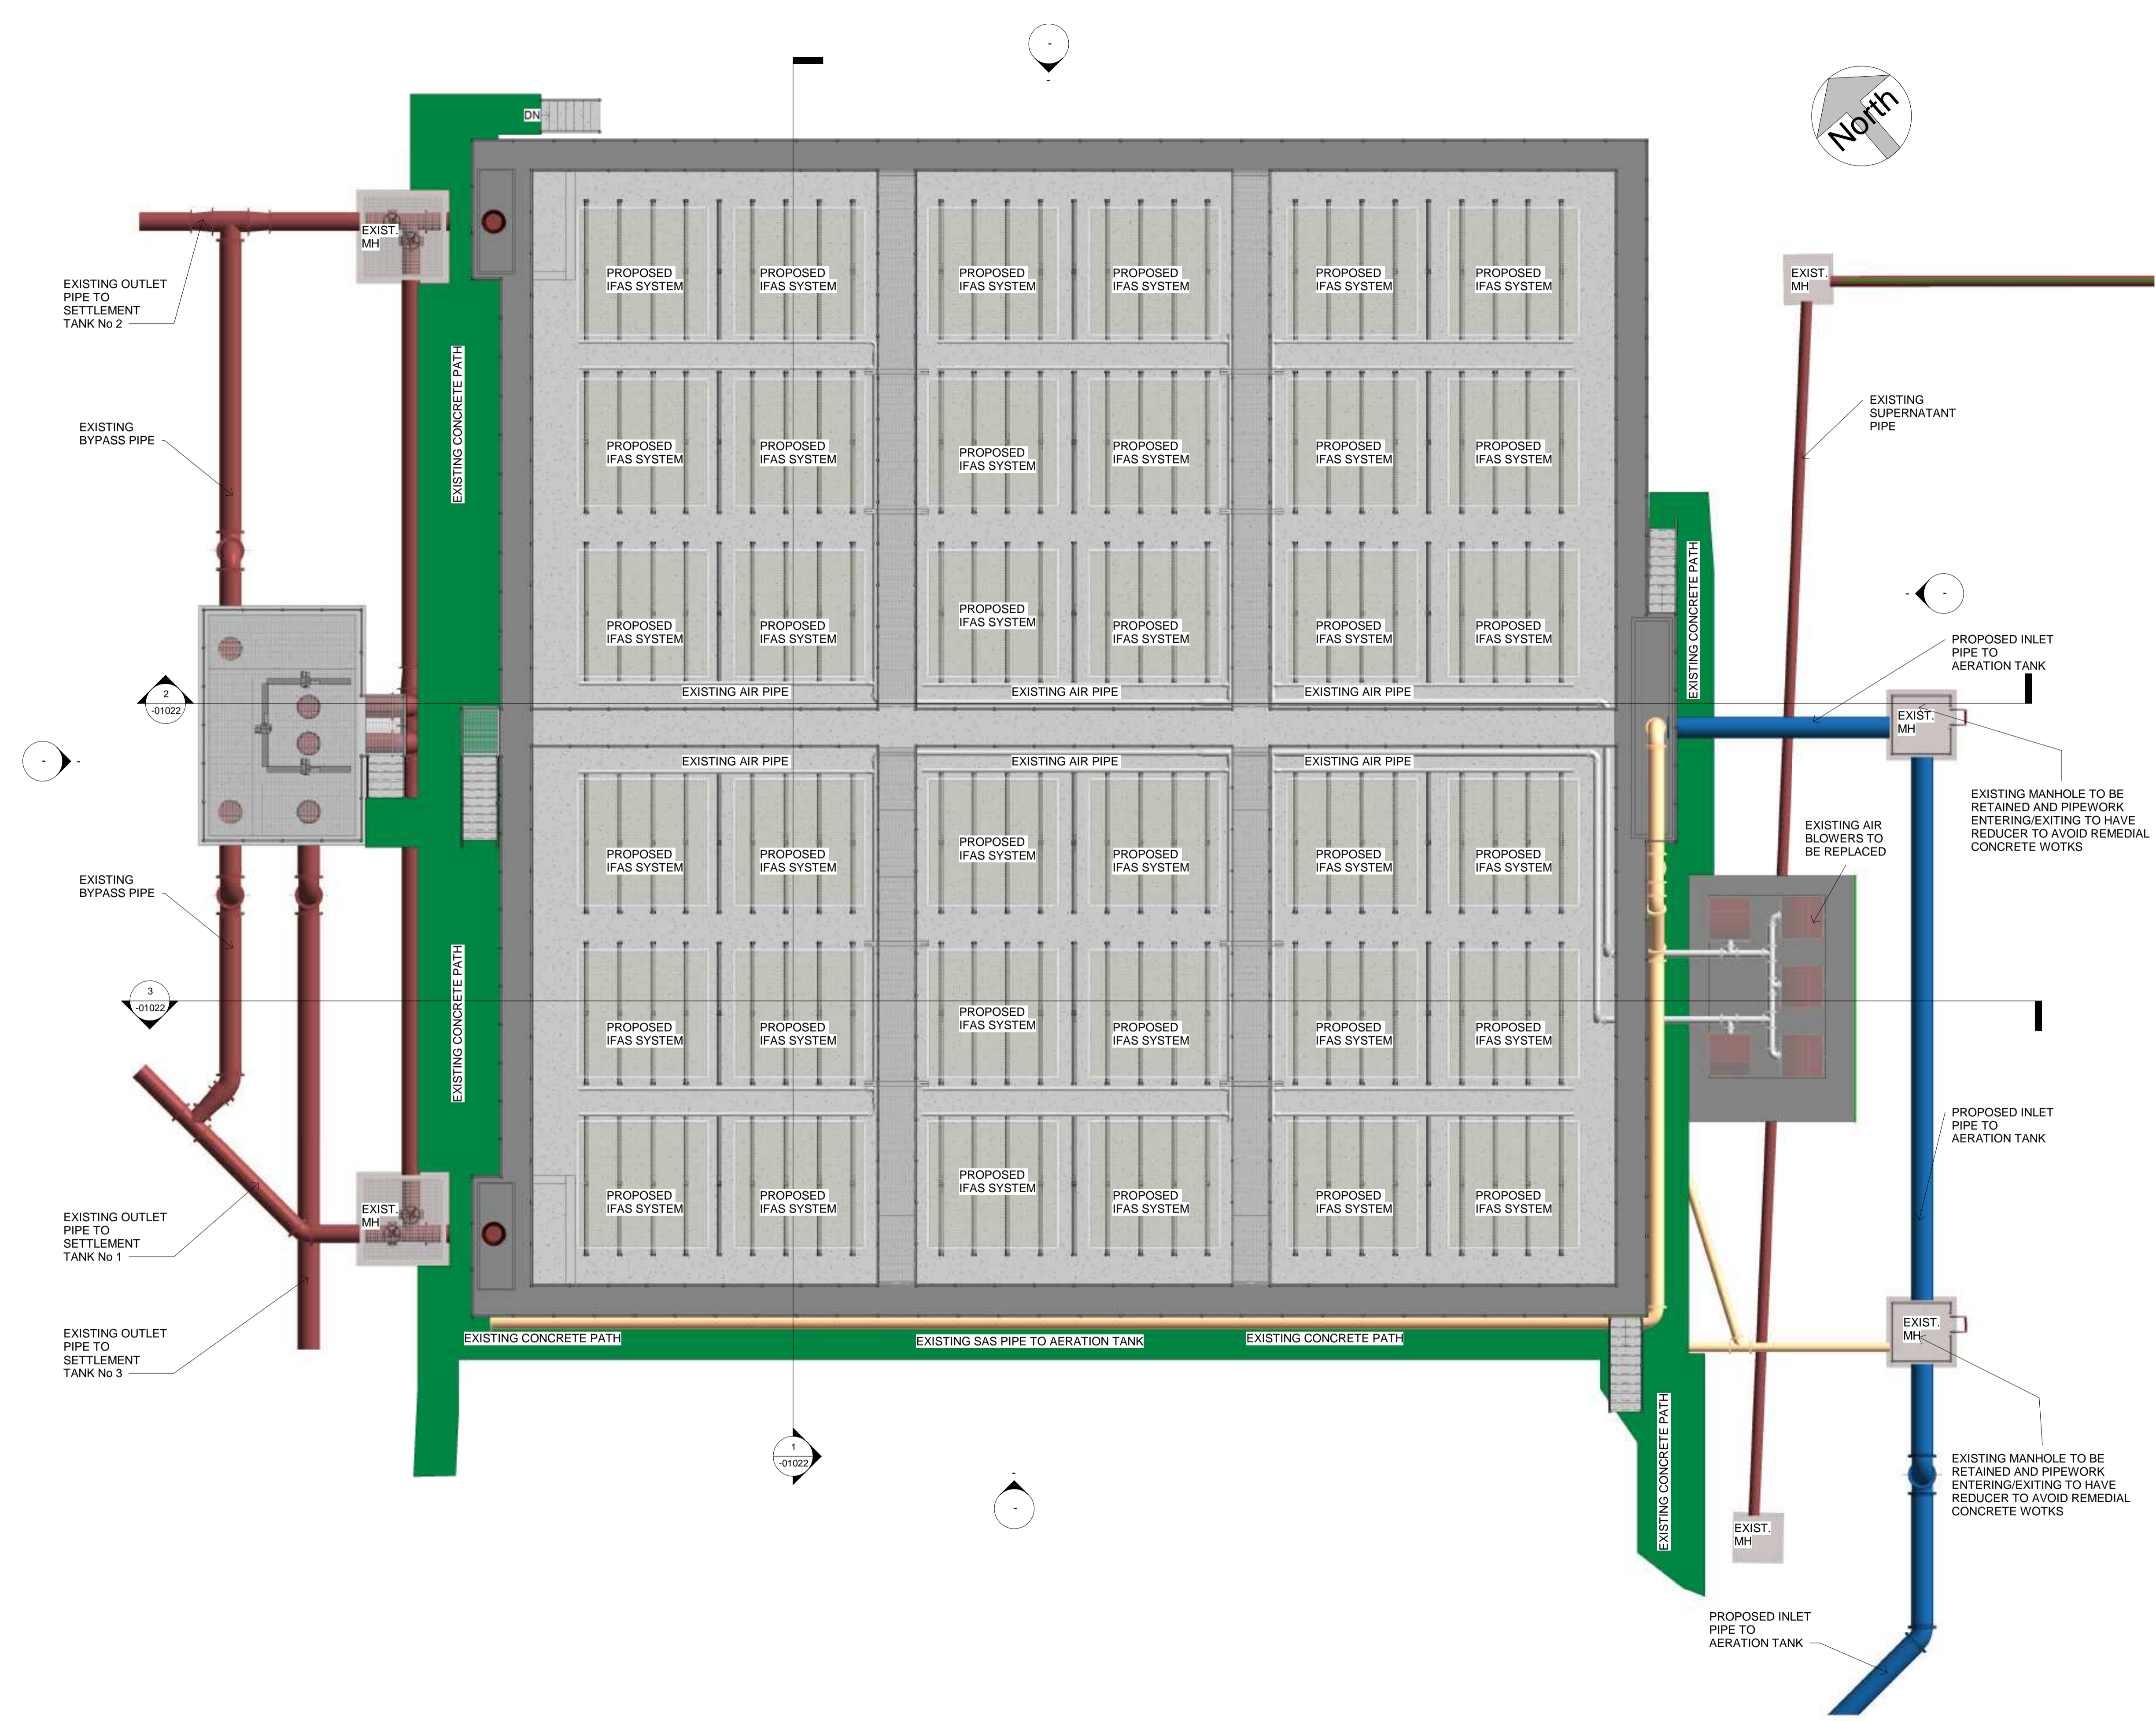

Rev.	Suit.	Revision Description	Checked:	Date:
C01	A1	ISSUED FOR PLANNING	PJ	28-02-23

Client:

Colville House Tel: 1890 276 278  
 24-26 Talbot St Int: +353-1-707 2828  
 Dublin 1 email: info@water.ie  
 Web: www.water.ie

Project:

### CASTLETROY WASTEWATER TREATMENT PLANT

Clients Representative:

J. B. Barry and Partners Limited  
 Consulting Engineers  
 Classon House Tel: +353 1 485 1400  
 Dundrum Business email: info@jbbarry.ie  
 Park Dundrum Road web: www.jbbarry.ie  
 Dublin 14

Drawn By:	LHA	Date:	06/12/22
Checked By:	PH	Date:	06/12/22
Approved by:	PJ	Date:	06/12/22
Internal Project No.	20701-JBB-00-XX-DR-Z	Stage	PLANNING

Drawing Title:

### EXISTING AERATION TANK - PLAN LAYOUT OF INTERNAL MODIFICATIONS

Scales: 1 : 100

Drawing No:	20701-JBB-00-XX-DR-Z	Sheet No:	-01021	Revision:	C01	Suitability:
-------------	----------------------	-----------	--------	-----------	-----	--------------

**1 AERATION TANK @ FLOOR LEVEL**  
 1 : 100

O:20 Projects\20701 - Castletroy WwTP\Case 2-4100 WWP\Planning Drawings\JBB-00-XX-DR-Z-01021-01022-01023\_Existing Aeration Tank-Internal Modifications.rvt