



TYPICAL PRECAST MANHOLE DETAIL - TYPE C (SECTION A-A)
Depth from cover level to soffit of pipe >6.0m

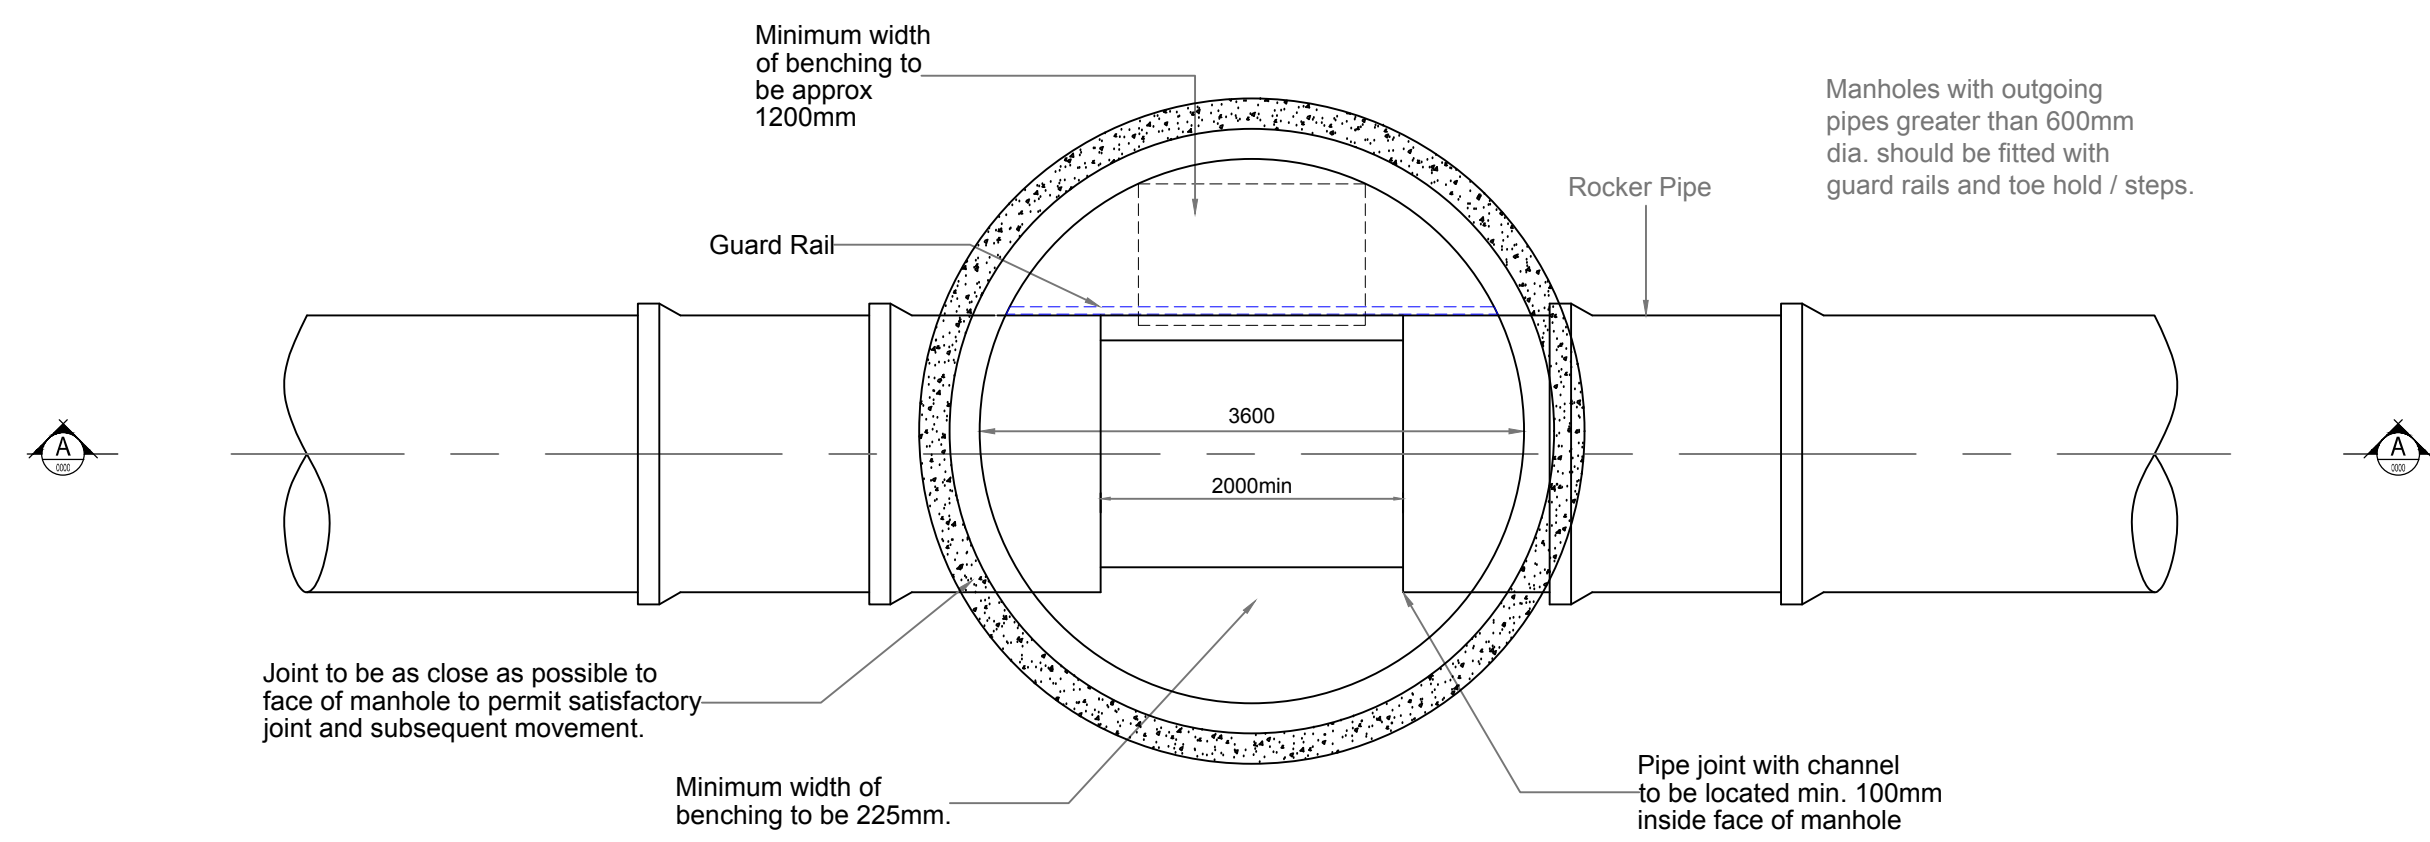

TYPICAL PRECAST MANHOLE DETAIL - TYPE C
Depth from cover level to soffit of pipe >6.0m

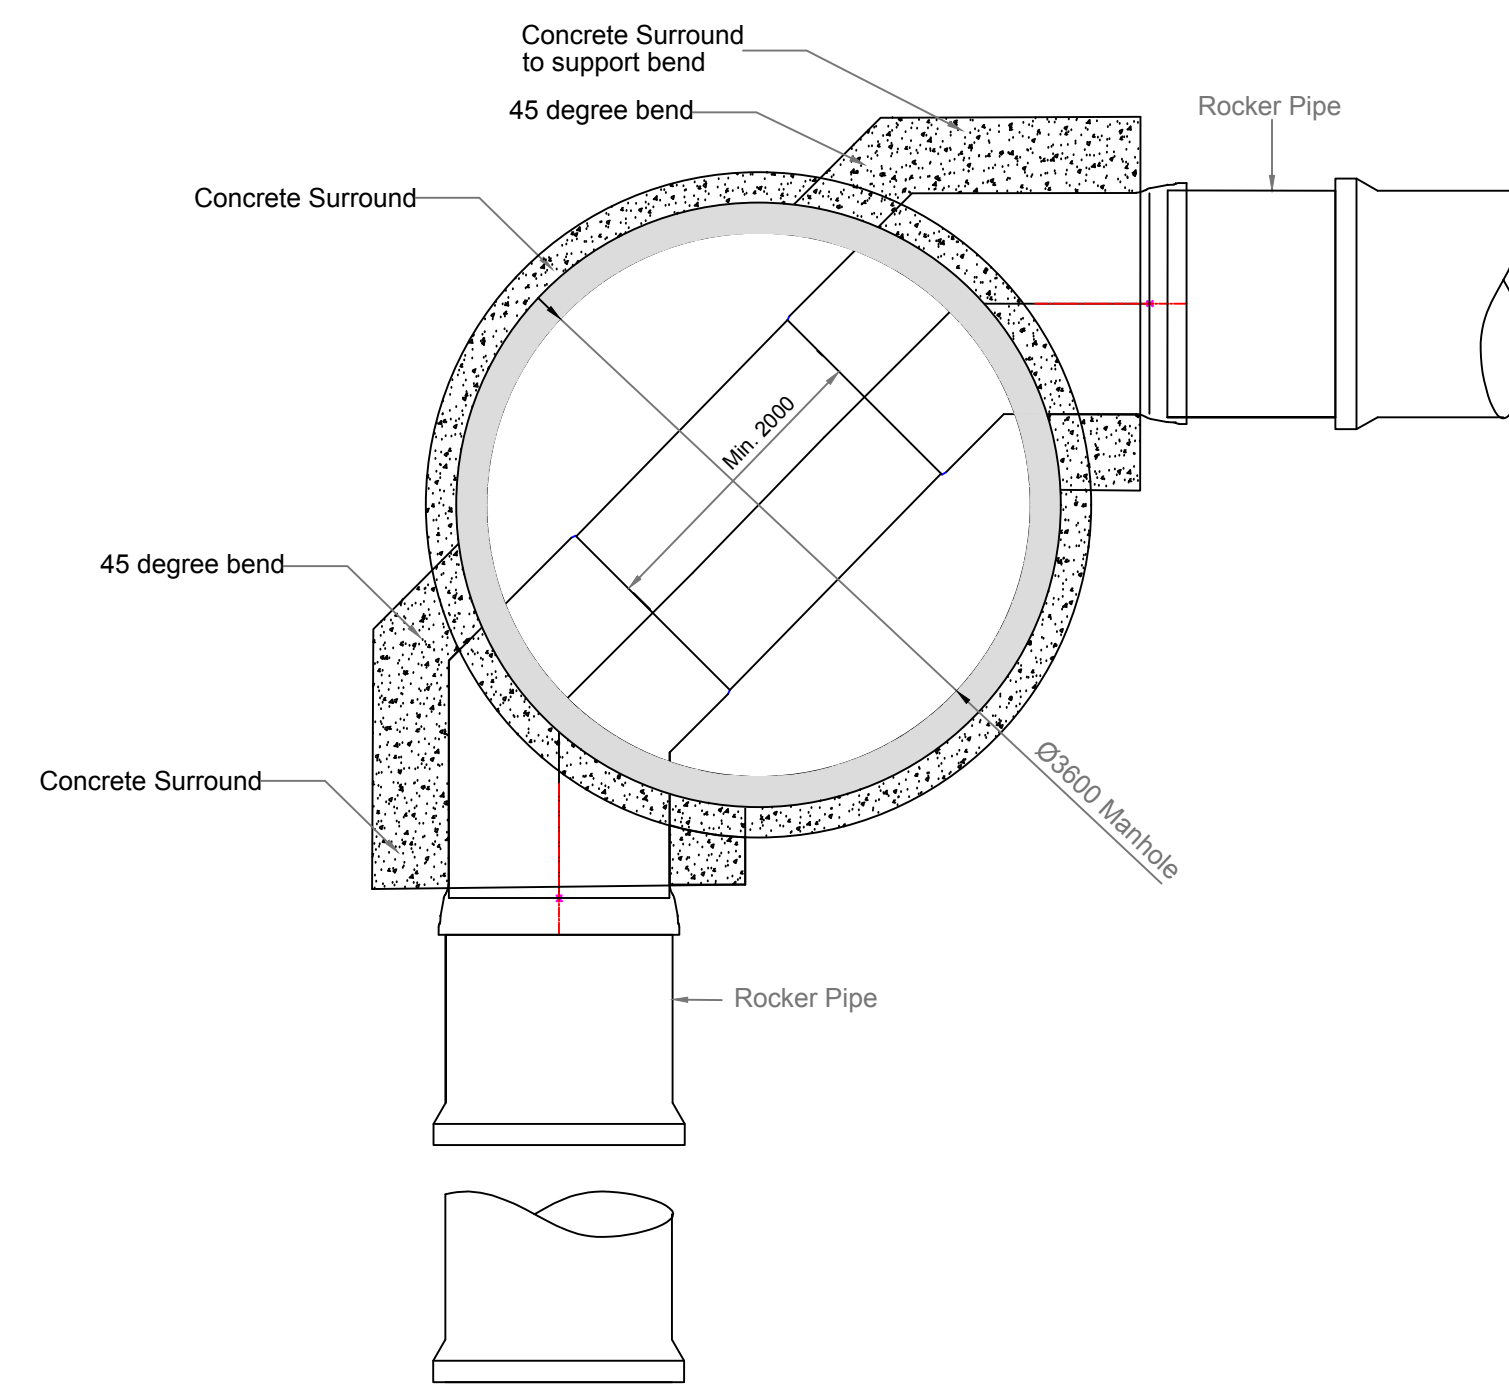

TYPICAL DETAIL - 90 degree BENDS GRAVITY SEWER

NOTES:

- FIGURED DIMENSIONS ONLY TO BE TAKEN FROM THIS DRAWING.
- ALL DRAWINGS TO BE CHECKED BY THE CONTRACTOR ON SITE
- ENGINEER/EMPLOYERS REPRESENTATIVE, AS APPROPRIATE, TO BE INFORMED BY THE CONTRACTOR OF ANY DISCREPANCIES BEFORE ANY WORK COMMENCES
- THE CONTRACTOR SHALL UNDERTAKE A THOROUGH CHECK FOR THE ACTUAL LOCATION OF ALL SERVICES/UTILITIES, ABOVE AND BELOW GROUND, BEFORE ANY WORK COMMENCES
- ALL LEVELS SHOWN RELATE TO ORDANCE SURVEY DATUM AT MALIN HEAD

Rev	Date	Description	By	Chkd.
P01	08.06.18	ISSUE FOR PLANNING	AOC	BD

Client:

Project:

Title: TYPICAL DETAILS GRAVITY PIPELINES 2 of 2

Scale @ A1: 1:50

Prepared by: A.O'Callaghan Checked: B. Downes Date: June 2018

Project Director: C.O'Keefe

Drawing Status: Planning

Tobin Consulting Engineers will not be liable for any use of this document for any purpose other than that for which it was originally prepared and provided. Except where specifically and explicitly agreed in writing by TOBIN Consulting Engineers, its copyright holder, no part of this document may be reproduced or transmitted in any form and this document shall not be relied upon by any third party for any purpose.

Drawing No.: 32102902-2201 Revision: P01